

CAMBOURNE PARISH COUNCIL

District of South Cambridgeshire

Council Meeting 3rd February 2015

TESCO CLICK AND COLLECT SERVICE.

The Parish Council has received a request from Shane Railley on behalf of Everyone Active, to locate a Tesco Click and Collect on the site of the sport centre.

SLM are working with Tesco's to provide a collection point at locations remote from the stores to allow residents to meet a delivery van at a central location to reduce vehicle movements and improve the service provided.

Cambourne has been identified as one of the initial sites for this new provision. This is an annually renewed agreement which can be terminated if it has a detrimental effect on the centre.

It will be written into the agreement that the service will be suspended on Saturdays and Sundays when peak demand for parking space is required.

It is

Recommended that the Council consider agreeing to the siting of the Click and Collect point in the rear car park for a year's trial period.

AGENDA ITEM No.

Liz Pinchen

From: Shane Railley <shanerailley@everyoneactive.com>
Sent: 17 December 2014 11:20
To: clerk@cambourneparishcouncil.gov.uk; 'Liz Pinchen'
Subject: FW: Tesco community van
Attachments: Everyone Active Gym - Option 1 - Community Van.pdf

Hi John

Has a decision been made on this project and they want to start getting the legals underway

It has also been written into the agreement that any changes to the floors in relation to markings would be reversed in the event we dissolved the contract.

Also if planning for the posts (for signage) are an issue they can make them transportable but the issues regarding the being stolen is possible

Regards,

Shane Railley | General Manager
Cambourne Sports & Leisure



e: shanerailley@everyoneactive.com
t: 07792724716

w: www.everyoneactive.com
fb: facebook.com/everyoneactive
tw: twitter.com/everyoneactive @everyoneactive

Sports & Leisure Management (SLM), is the leading leisure management company operating leisure centres and cultural services nationwide in partnership with local councils, since 1987.



From: Erin Flower
Sent: 15 December 2014 11:24
To: Karl Miles; Mark Basker; Rebecca Eyles; Shane Railley
Subject: Tesco community van

Hi All

Please see the attached architect's proposals for the Tesco community vans at your sites for approval or comments.

Many Thanks

Regards,

Erin Flower | Group Marketing Manager (Offline)
Head Office



e: erinflower@everyoneactive.com
t: 01455890508
0773 8710924

w: www.everyoneactive.com
fb: facebook.com/everyoneactive
tw: twitter.com/everyoneactive @everyoneactive

Sports & Leisure Management (SLM), is the leading leisure management company operating leisure centres and cultural services nationwide in partnership with local councils, since 1987.



From: Pringle, Samuel [<mailto:Samuel.Pringle@uk.tesco.com>]
Sent: 15 December 2014 09:41
To: Erin Flower
Subject: RE: STRADBROKE COMMUNITY VAN.pptx

Hi Erin,

I now have architects plan for three of the sites. Please find attached proposals for Cambourne, Westcroft and Spelthorne (Ognar & Stradbroke to follow)

I realise we are now less than two weeks before Christmas, but it would be good to get legals underway this side of Christmas.

Could we have a catch-up on the phone sometime this week please. My calendar is pretty free so happy to work around yourself

Thanks
Sam

This email and any files transmitted with it are confidential and intended solely for the use of the individual or entity to whom they are addressed. If you have received this email in error please notify the system manager.


Scanned by the Clearswift SECURE Email Gateway.

www.clearswift.com

Key	
	Boundary
	New Sign
	Click and Collect Dotcom Van Route
	Click and Collect Customer Route

- Notes :
- All dimensions must be checked on site with only figured dimensions worked from. Any discrepancies must be reported to the Architect or Engineer immediately. This drawing is copyright.
 - This drawing is prepared to scale although the limitations of the printing process mean only figured dimensions should be used.
 - Contractors must carry out an underground services survey to establish the location of any adjacent services in the vicinity before commencing any construction works on site


- Survey Observations :
- Surveyor Option 1 Comments
 - Architect Note: 3 existing spaces used

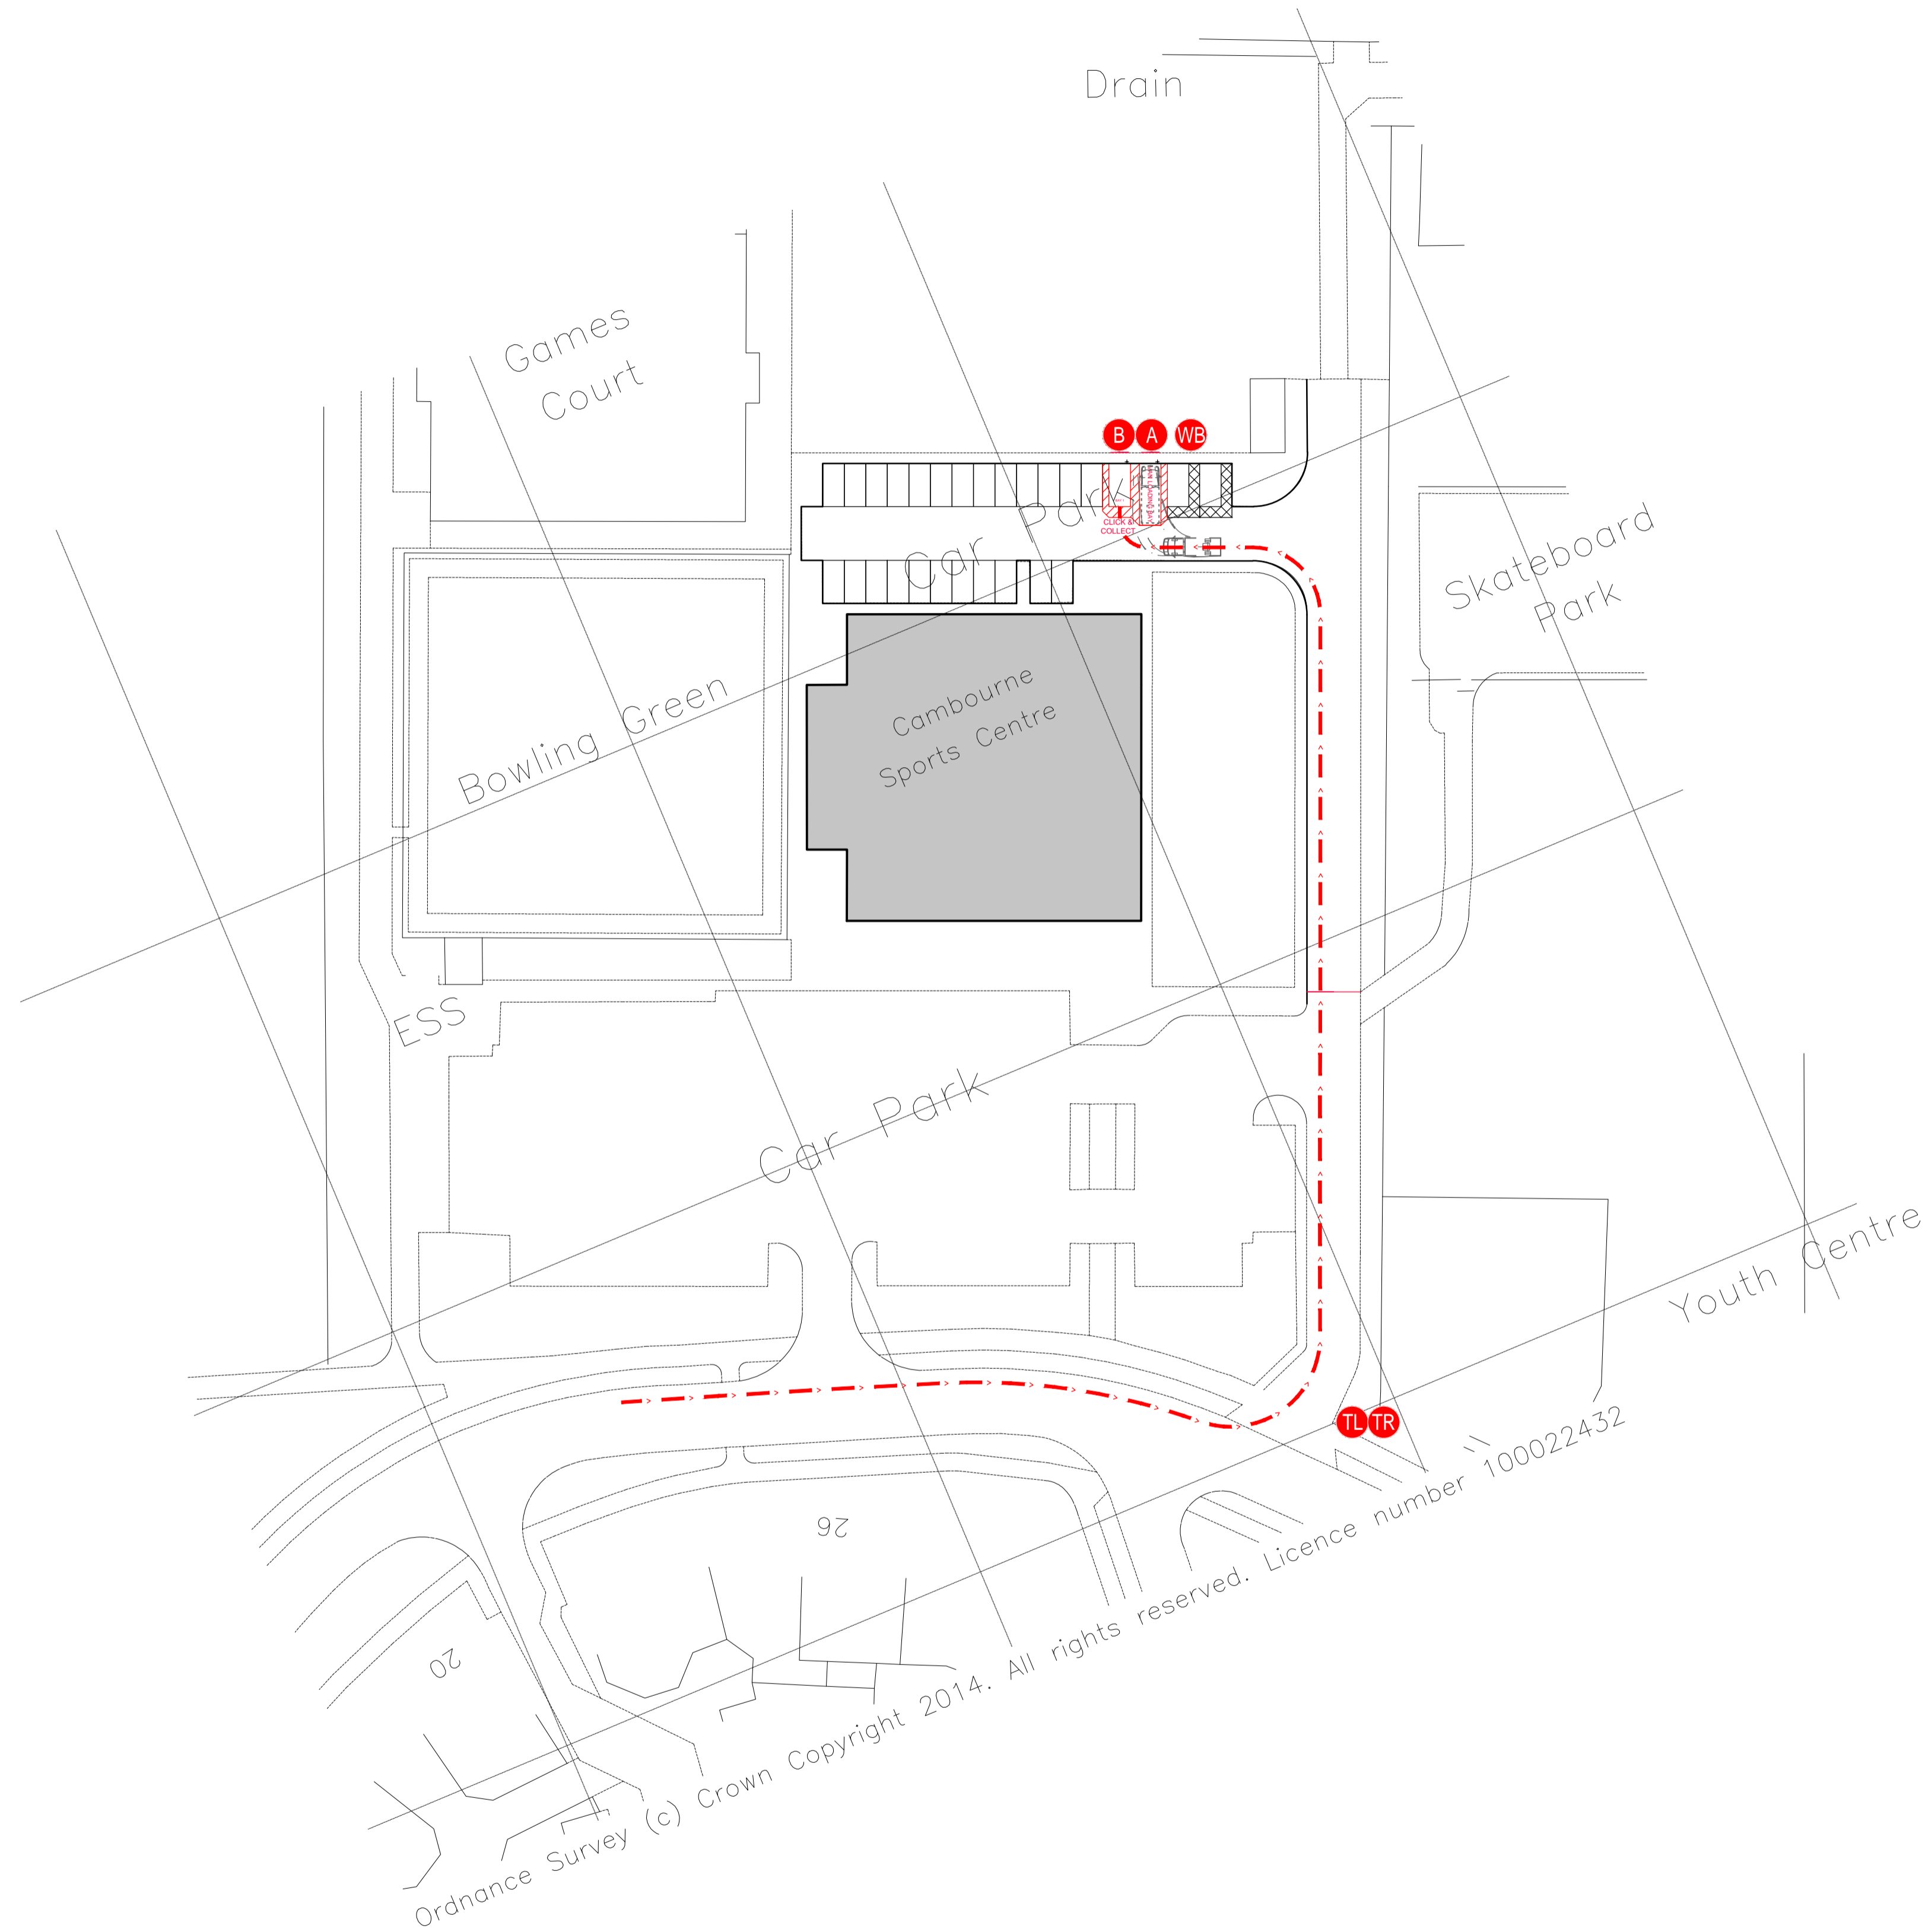

A Click & Collect Location Sign 2000x1320mm Pole Mounted
B Click & Collect Location Sign 2000x1320mm Pole Mounted



TR Click & Collect Navigational Signage 594x800mm Temporary Signage
TL Click & Collect Navigational Signage 594x800mm Temporary Signage

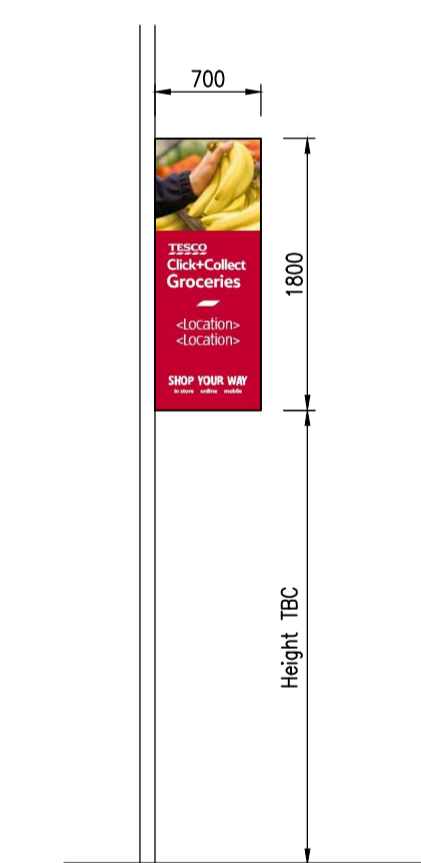


WB Click & Collect Banner Signage 700x1800mm Pole mounted on post/street lamps.

Option 1

Client TESCO		Project Community Van Car Park Facility For Customer Collection of Pre Paid Shopping		Drawing Title Everyone Active Cambourne Proposed Site Plan Forum - Option 1	
Drawing Status FOR APPROVAL	Scale 1:500+50 @ A1	Date 27.11.14	Drawn By / Checked PS / MH	Job No. 7004 (15)	Drawing No. 1CC1
HLN Architects Ltd 3rd Floor, 14 Cathedral Road, Cardiff, CF11 9LJ Tel:0845 375 3298 architecture@hln.co.uk www.hln.co.uk		TESCO strategic partners		RIBA Chartered Practice	
		CARDIFF <input checked="" type="checkbox"/> REDDITCH <input type="checkbox"/> LONDON <input type="checkbox"/>		HLN ARCHITECTURE ENGINEERS	

Notes:	Notes:
0mm 50mm original sheet size	When drawings are received from other parties for use as base/survey drawing, Hlnarchitects do not accept liability for any discrepancy found in the information provided. All received information is considered to be true and accurate record of existing building/site.
Contact HLN regarding terms & conditions, copyrights, CDM, etc. Check printed scale, responsibility is not accepted for reproduction of digital media or measuring from this document. Only figured dimensions to be used for construction. Report doubts/discrepancies to project Architect.	This original drawing is issued for the purpose indicated and contains confidential information. Further copies and circulation will be strictly in accordance with the confidentiality agreement with Hlnarchitects. Safety Health & Environmental (S.H.E.) Notes are for informing competent persons of significant risks or design issues, relevant to their area of work, which may be unusual or not obvious, or which might be difficult to manage

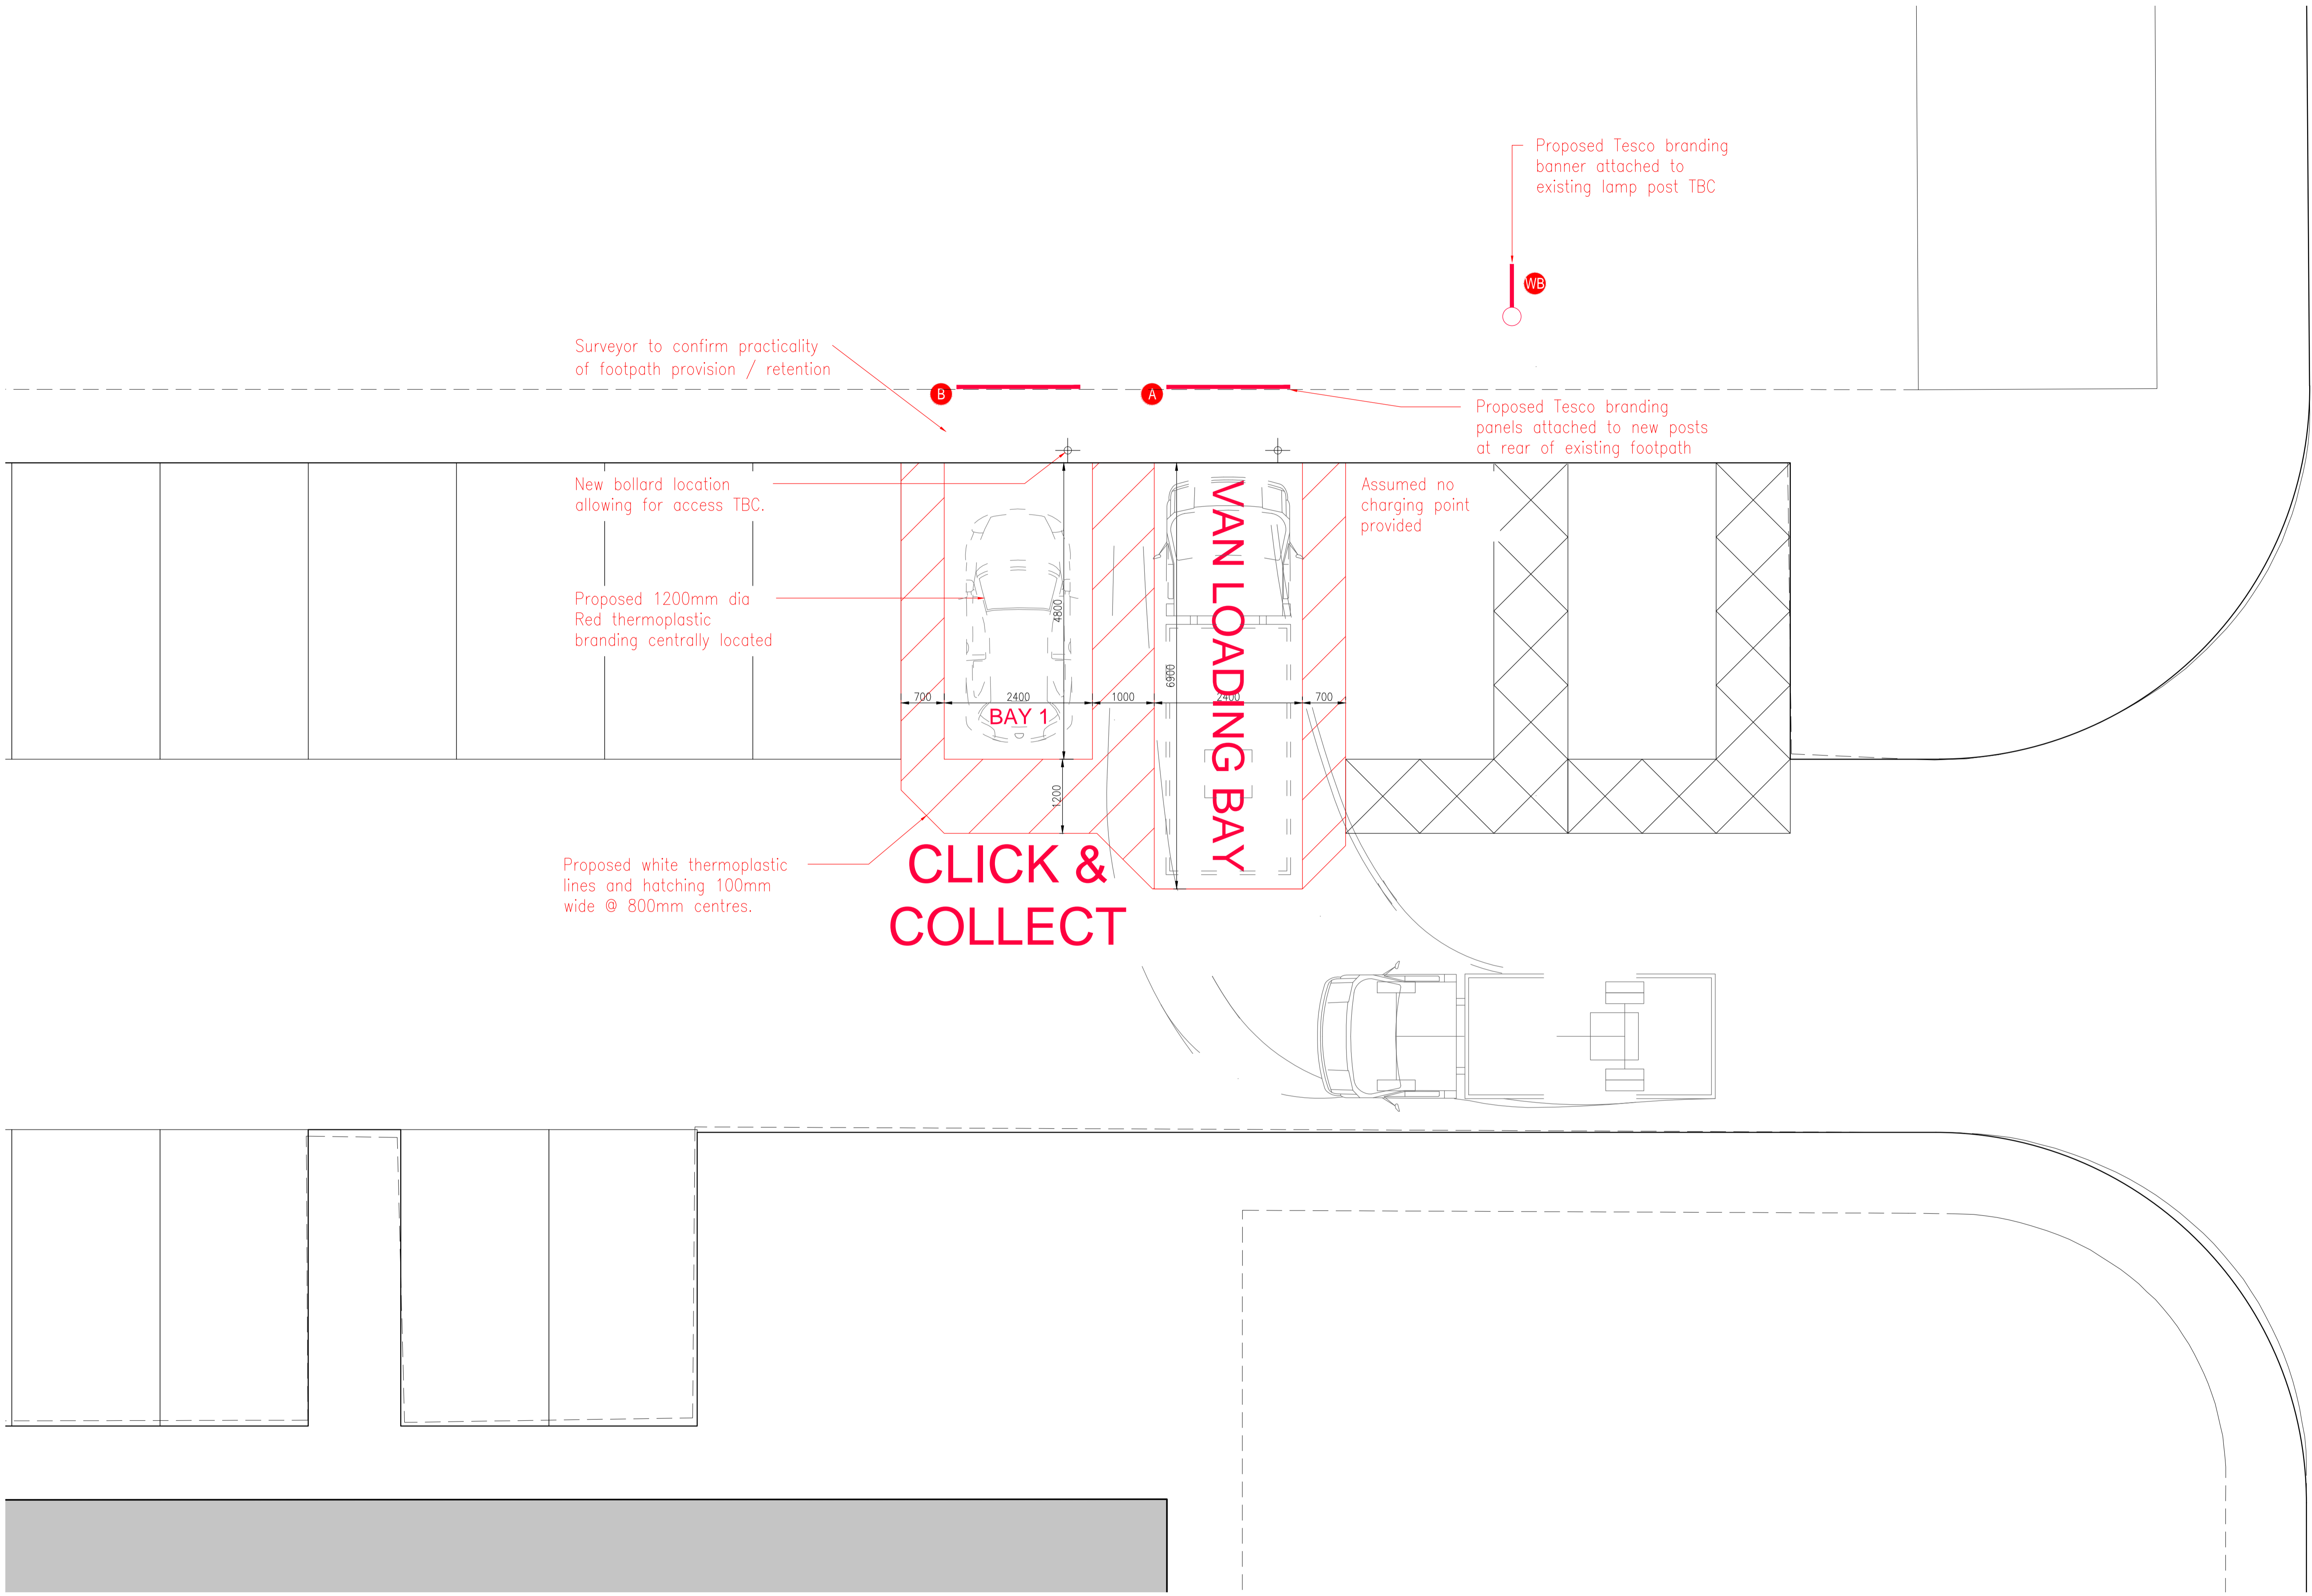

Option 1

<p>Notes:</p> <p>0mm 50mm A1 original sheet size</p> <p>Contact HLN regarding terms & conditions, copyrights, CDM, etc. Check printed scale, responsibility is not accepted for reproduction of digital media or measuring from this document. Only figured dimensions to be used for construction. Report doubts/discrepancies to project Architect.</p>	<p>Notes:</p> <p>When drawings are received from other parties for use as base/survey drawing, Hlnarchitects do not accept liability for any discrepancy found in the information provided. All received information is considered to be true and accurate record of existing building/site.</p> <p>This original drawing is issued for the purpose indicated and contains confidential information. Further copies and circulation will be strictly in accordance with the confidentiality agreement with Hlnarchitects.</p> <p>Safety Health & Environmental (S.H.E.) Notes are for informing competent persons of significant risks or design issues, relevant to their area of work, which may be unusual or not obvious, or which might be difficult to manage</p>
--	--

<p>Client</p> <p>TESCO</p>	<p>Project</p> <p>Community Van Car Park Facility For Customer Collection of Pre Paid Shopping</p>	<p>Drawing Title</p> <p>Everyone Active Cambourne Proposed Site Plan Forum - Option 1</p>
<p>Drawing Status</p> <p>FOR APPROVAL</p>	<p>Scale</p> <p>1:50 @ A1</p>	<p>Date</p> <p>27.11.14</p>
<p>Drawn By</p> <p>PS</p>	<p>Checked</p> <p>MH</p>	<p>Job No:</p> <p>7004 (15)</p>
<p>Drawing No.</p> <p>1CC2</p>	<p>Rev.</p> <p>-</p>	<p>TESCO strategic partners</p>
<p>HLN Architects Ltd 3rd Floor, 14 Cathedral Road, Cardiff, CF11 9LJ</p> <p>Tel:0845 375 3298 architecture@hingroup.co.uk www.hingroup.co.uk</p>	<p>RIBA Chartered Practice</p> <p>Cardiff <input checked="" type="checkbox"/> Redditch <input type="checkbox"/> London <input type="checkbox"/></p>	<p>HLN ARCHITECTURE</p>