

CAMBOURNE TOWN COUNCIL

District of South Cambridgeshire

Council Meeting 19th March 2019

WAR MEMORIAL

The Parish Clerk from Melbourn approached the Town Clerk regarding a War Memorial that needs a new home and offered to Cambourne free of charge.

Extract from email below.


"Please find attached photos and plans of the memorial stone in question in question.

As mentioned, it's a brand-new installation and needs a permanent home. The stone (which weighs 600kg) is offered free of charge and I'm sure Melbourn PC would be prepared to help with transport costs."

It is:

Recommended that the Council considers accepting the offer of the War Memorial and place it on a future Council Agenda to consider a suitable location.

ALL DIMENSIONS IN MILLIMETRES
UNLESS OTHERWISE STATED

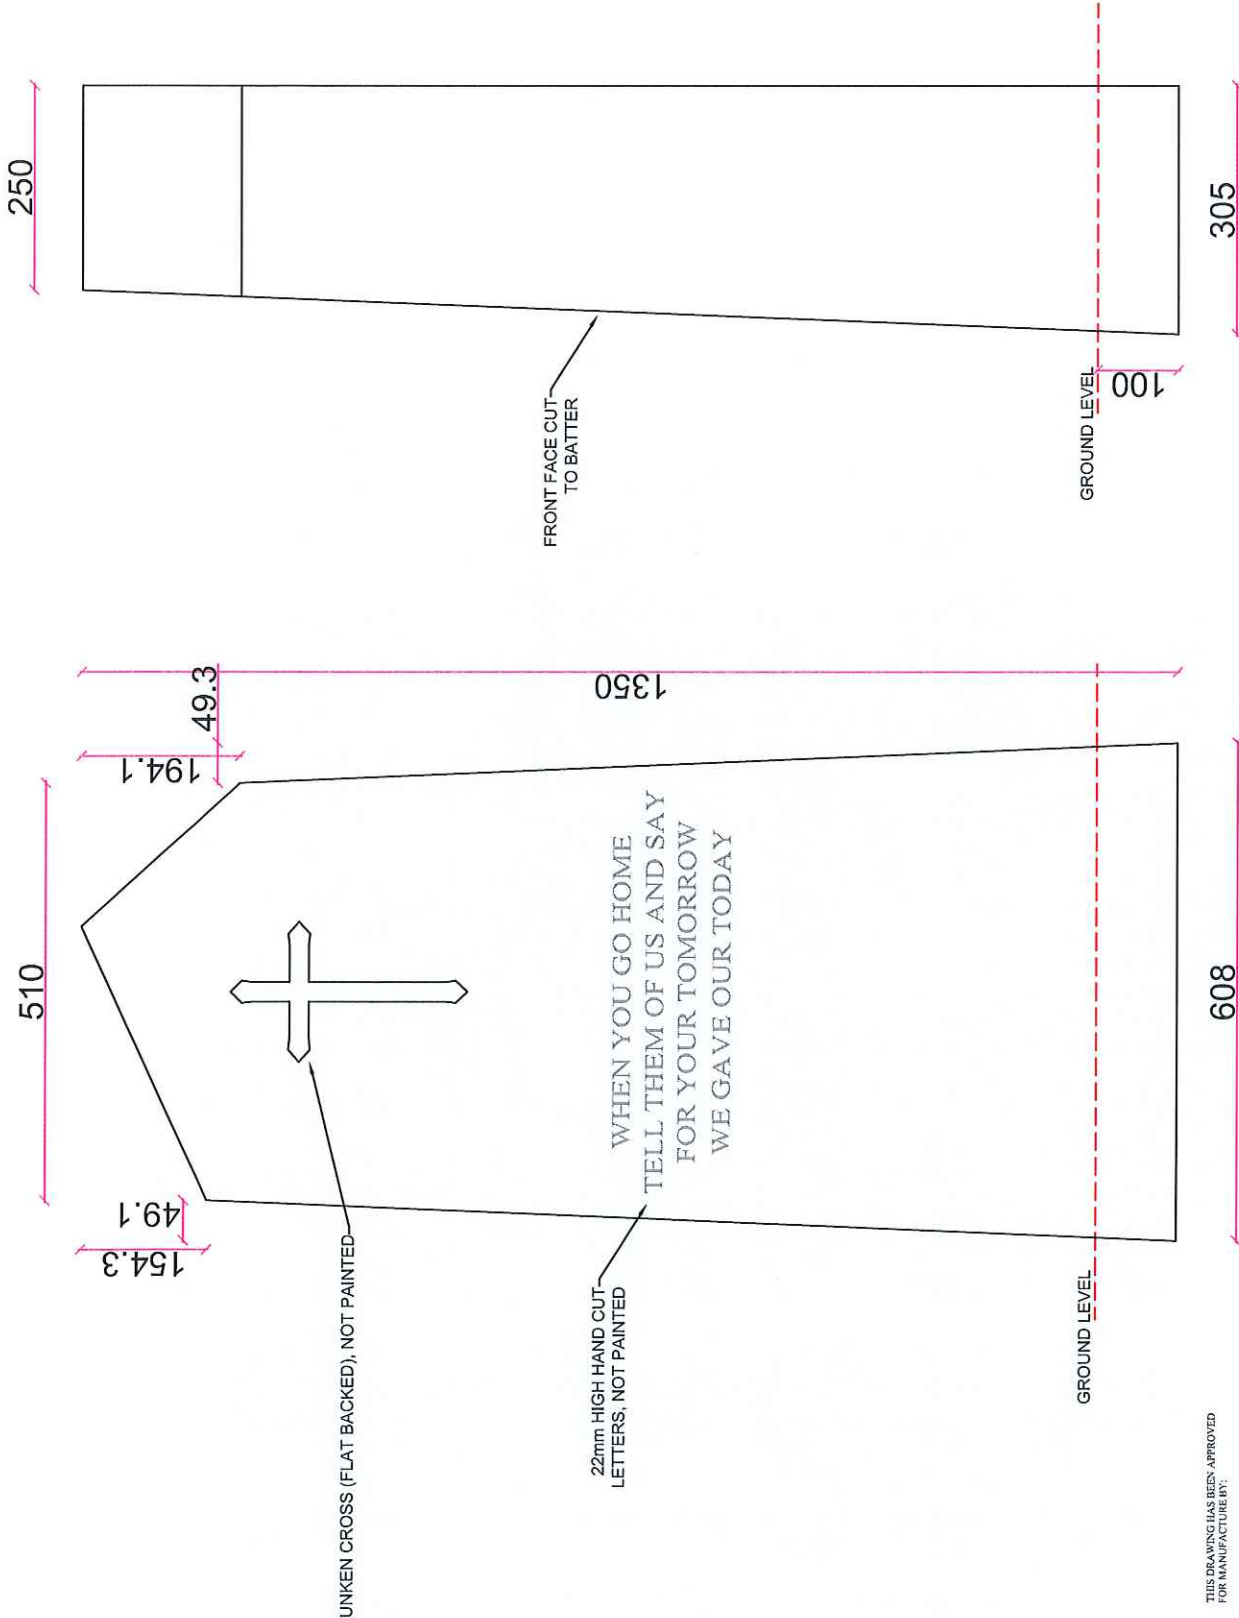

250

510

154.3
49.1

194.1

49.3

1350

FRONT FACE CUT
TO BATTER

22mm HIGH HAND CUT
LETTERS, NOT PAINTED

WHEN YOU GO HOME
TELL THEM OF US AND SAY
FOR YOUR TOMORROW
WE GAVE OUR TODAY

GROUND LEVEL

GROUND LEVEL

100

608

305

NOTES

ALL DIMENSIONS TO BE CHECKED BY CLIENT PRIOR TO
MANUFACTURE & ANY DISCREPANCY SHOULD BE
REPORTED TO HIBBITT & SONS.
THIS DRAWING MAY NOT BE REPRODUCED IN ANY
FORM OR FOR ANY PURPOSE WITHOUT WRITTEN CONSENT.
ALL COPYRIGHTS RESERVED.

REVISIONS

- B LETTERING NOT PAINTED
ELEVATIONS EXTENDED TO SHOW
STONE BELOW GROUND 16.11.16
- A CHAMFER OMITTED, LETTER PAINTING
COLOUR T.B.C., FLAT BASE TO CROSS
(NOT 'V' CUT), 14.03.16

TITLE:

'PORTLAND' STONE KOHIMA MEMORIAL
PRODUCTION DRAWING

CLIENT:

MELBOURNE PARISH COUNCIL
MEMORIAL WORKING PARTY

PROJECT:

MELBOURNE WAR MEMORIAL

DRAWN BY: A. LURUHART

SCALE: NTS

CHK BY:

DATE: 16.11.16

DWG. NO. Rev. B

THIS DRAWING HAS BEEN APPROVED
FOR MANUFACTURE BY:

COMPANY:

POSITION:

DATE:

SIGNED:


PRINT NAME:

Hibbitt & Sons
126-128 Victoria Road
Cambridge
01223 354556

PLEASE SEND ONE SIGNED COPY OF THIS DRAWING
BACK TO HIBBITT & SONS FOR MANUFACTURING

ALL DIMENSIONS IN MILLIMETRES
UNLESS OTHERWISE STATED

WE GAVE OUR TODAY

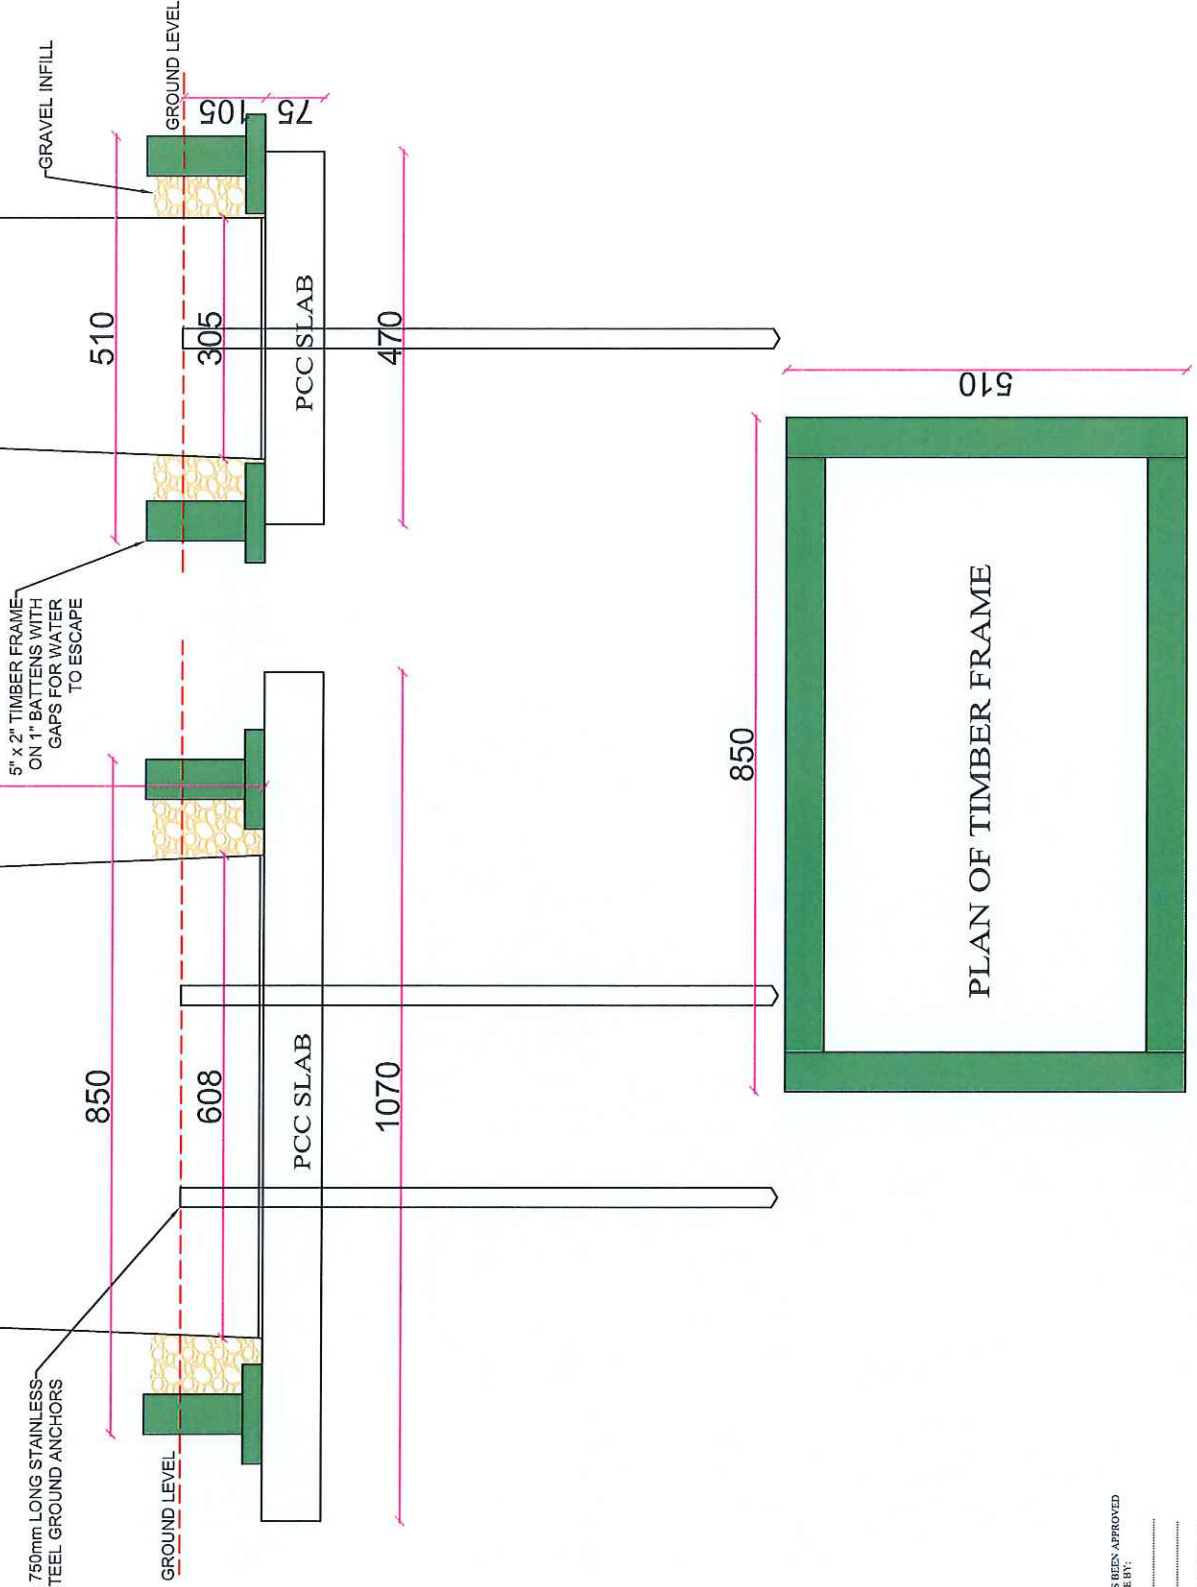

NOTES

ALL DIMENSIONS TO BE CHECKED BY CLIENT PRIOR TO MANUFACTURE & ANY DISCREPANCY SHOULD BE REPORTED TO HIBBITT & SONS.
THIS DRAWING MAY NOT BE REPRODUCED IN ANY PART OR FORM WITHOUT WRITTEN CONSENT.
ALL COPYRIGHTS RESERVED.

REVISIONS

TITLE:

'PORTLAND' STONE KOHIMA MEMORIAL
GRAVEL FRAMEWORK

CLIENT:

MELBOURNE PARISH COUNCIL
MEMORIAL WORKING PARTY

PROJECT:

MELBOURNE WAR MEMORIAL

DRAWN BY: A. UROUHART

SCALE: NTS

DATE: 10.5.17


CHK BY:

DWG. NO.

Hibbitt & Sons
126-128 Victoria Road
Cambridge
01223 354556

THIS DRAWING HAS BEEN APPROVED FOR MANUFACTURE BY:
COMPANY:
POSITION:
DATE:
SIGNER:
PRINT NAME:

PLEASE SEND ONE SIGNED COPY OF THIS DRAWING
BACK TO HIBBITT & SONS FOR MANUFACTURING

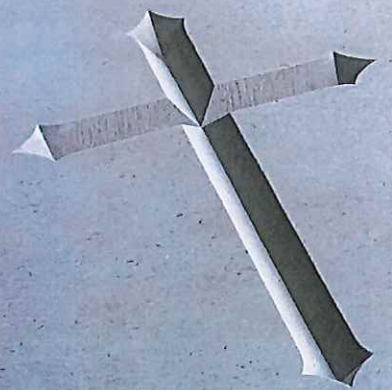

WHEN YOU GO HOME
TELL THEM OF US AND SAY
FOR YOUR TOMORROW
WE GAVE OUR TODAY

