

CAMBRIDGESHIRE COUNTY COUNCIL
(SCHOOL LANE, CAMBOURNE)
NOTICE OF INTENTION TO INSTALL A ZEBRA CROSSING

NOTICE is hereby given that Cambridgeshire County Council proposes to install a zebra crossing on School Lane, Cambourne approximately 13 metres south west of its junction with Swanley Lane.


This proposal is intended to provide a safe crossing place for pedestrians on School Lane, Cambourne to improve pedestrian safety particularly at peak times on this route to Cambourne Village College and Hardwick Community School.

Any comments on these proposals must be sent, in writing, to the undersigned or by email to policyandregulation@cambridgeshire.gov.uk by the 10th July 2019 quoting reference PR0547. For further information, please contact John O'Donnell in Highway Projects Tel. 0345 045 5212.

A copy of the map showing the location of the Zebra crossing may be examined at Shire Hall Reception, Castle Hill, Cambridge, CB3 0AP or at the office of South Cambridgeshire District Council, South Cambridgeshire Hall, Cambourne Business Park, Cambourne, Cambs CB23 6EA during normal office hours or online at <http://bit.ly/cambridgeshiretro>

Steve Cox, Executive Director Place & Economy Directorate, c/o Policy and Regulation, Vantage House, Vantage Park, Washingley Road, Huntingdon, PE29 6SR

19th June 2019

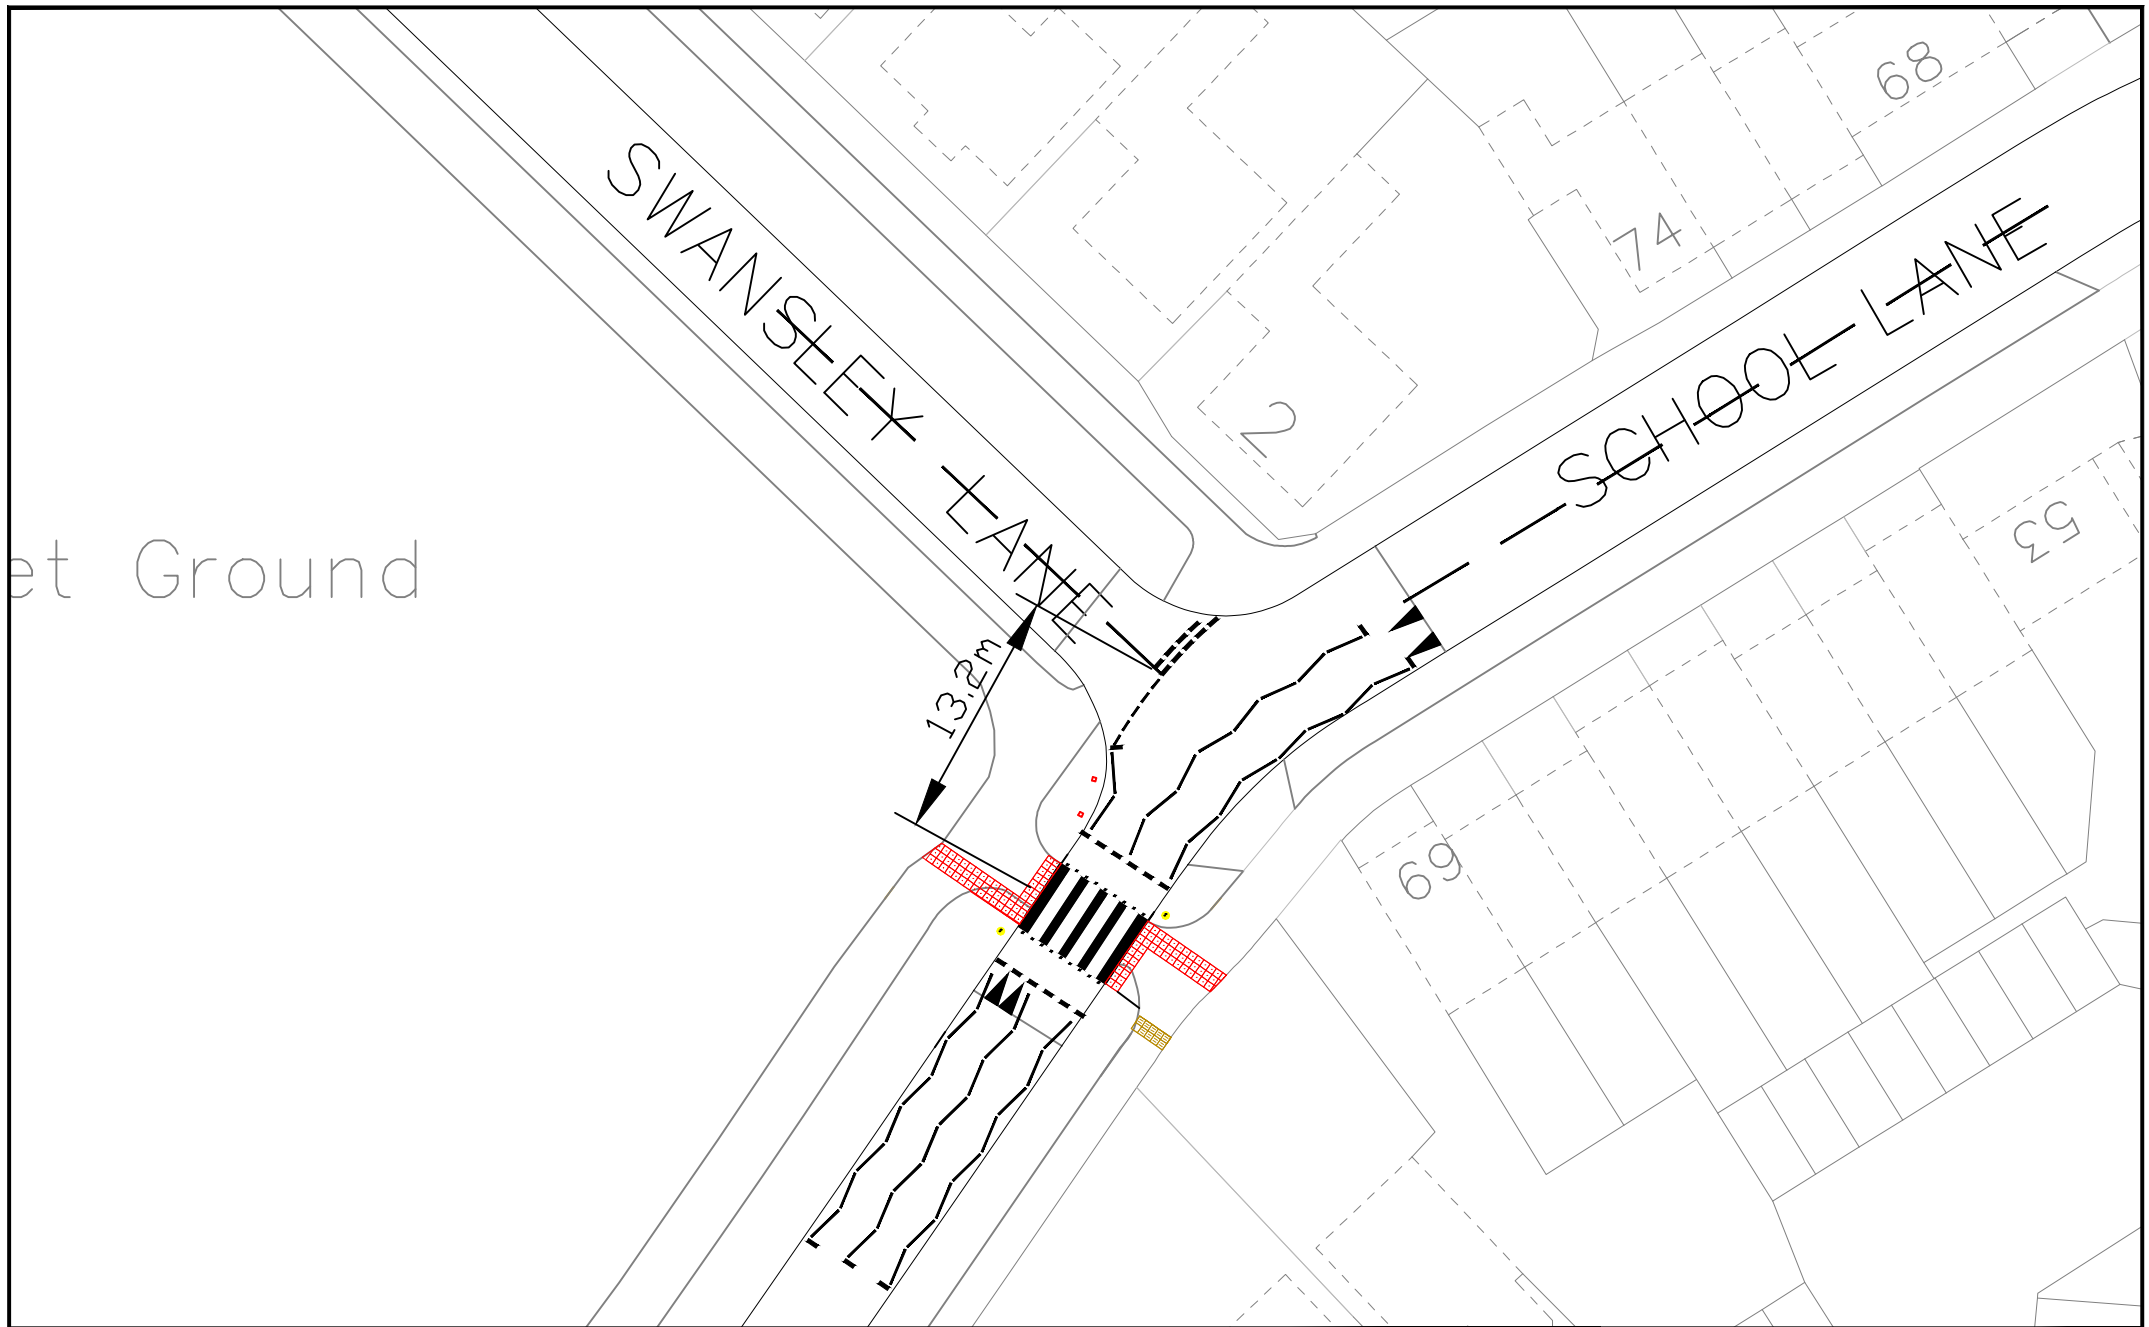

Based upon Ordnance Survey material with the permission of the controller of Her Majesty's Stationery Office. Unauthorised reproduction infringes copyright and may lead to prosecution.
 © Crown Copyright and database rights (2018) Ordnance Survey 100023205

Project	Cambourne LHI School Lane Zebra Crossing			Drawing Number 02365/0000/01		
	Title	Notice of Intention			Scale NTS	Drawn JOD

