

CAMBOURNE TOWN COUNCIL  
District of South Cambridgeshire

Full Council Meeting 4<sup>th</sup> July 2023

**20mph Speed Limit**

Further to previous reports on the work with Simon Manville, the scheme has been drawn up for the blanket 20mph speed limit on all roads other than Cambourne Road (entrance park area). This will be done by forming 20mph zones as you enter Cambourne with repeater signs as necessary around Cambourne. There will also be 20mph road markings at various points as you enter the zones. The layouts attached have been broken down into smaller areas, making it easier to see the roads covered.

The Policy and Regulations team are aiming to advertise the scheme from the 3<sup>rd</sup> July 2023 for 21 days. As the proposal did not have any traffic calming measures to be installed, after consultation with the Chairs Group, the Town Clerk agreed for the consultation to take place, during which time the residents can feed back to the County Council on the 20mph zone in Cambourne.

The scheme proposed looks to be fully funded from the central government funding.

It is

**RECOMMENDED** that the report be received and the actions of the Town Clerk in consultation with the Chairs Group be approved.



Sign Reference	675 - 30
Height	855 mm
Width	600 mm
Area	0.51 m <sup>2</sup>
Material	Class RA2 (12899-1:2007)
Mount Height	2300
* Area reduced for rounded corners.	

Date	Rev	Description

Based upon Ordnance Survey material with the permission of the controller of Her Majesty's Stationery Office. Unauthorised reproduction infringes copyright and may lead to prosecution. © Crown Copyright and database rights (2020) Ordnance Survey 100023205

Project				Title	
20 MPH				675_30 sign	
Scale	Drawn	Checked	Date	Drawing Number	Rev
NTS	DN	JR	2022	675_30	





Sign Reference	674
Height	780 mm
Width	600 mm
Area	0.47 m <sup>2</sup>
Material	Class RA2 (12899-1:2007)
Mount Height	2300
* Area reduced for rounded corners.	

Date	Rev	Description

Based upon Ordnance Survey material with the permission of the controller of Her Majesty's Stationery Office. Unauthorised reproduction infringes copyright and may lead to prosecution. © Crown Copyright and database rights (2020) Ordnance Survey 100023205

Project 20MPH				Title 674	
Scale NTS	Drawn DN	Checked JR	Date 2022	Drawing Number 674 SIGN	Rev





Sign Reference	670.2_300
Height	300 mm
Width	300 mm
Area	0.07 m <sup>2</sup>
Material	Class RA2 (12899-1:2007)
Mount Height	2300


Date	Rev	Description

Based upon Ordnance Survey material with the permission of the controller of Her Majesty's Stationery Office. Unauthorised reproduction infringes copyright and may lead to prosecution. © Crown Copyright and database rights (2020) Ordnance Survey 100023205


Project				Title	
20MPH				670.2_300 sign	
Scale	Drawn	Checked	Date	Drawing Number	Rev
NTS	DN	JR	2022	670.2_300	





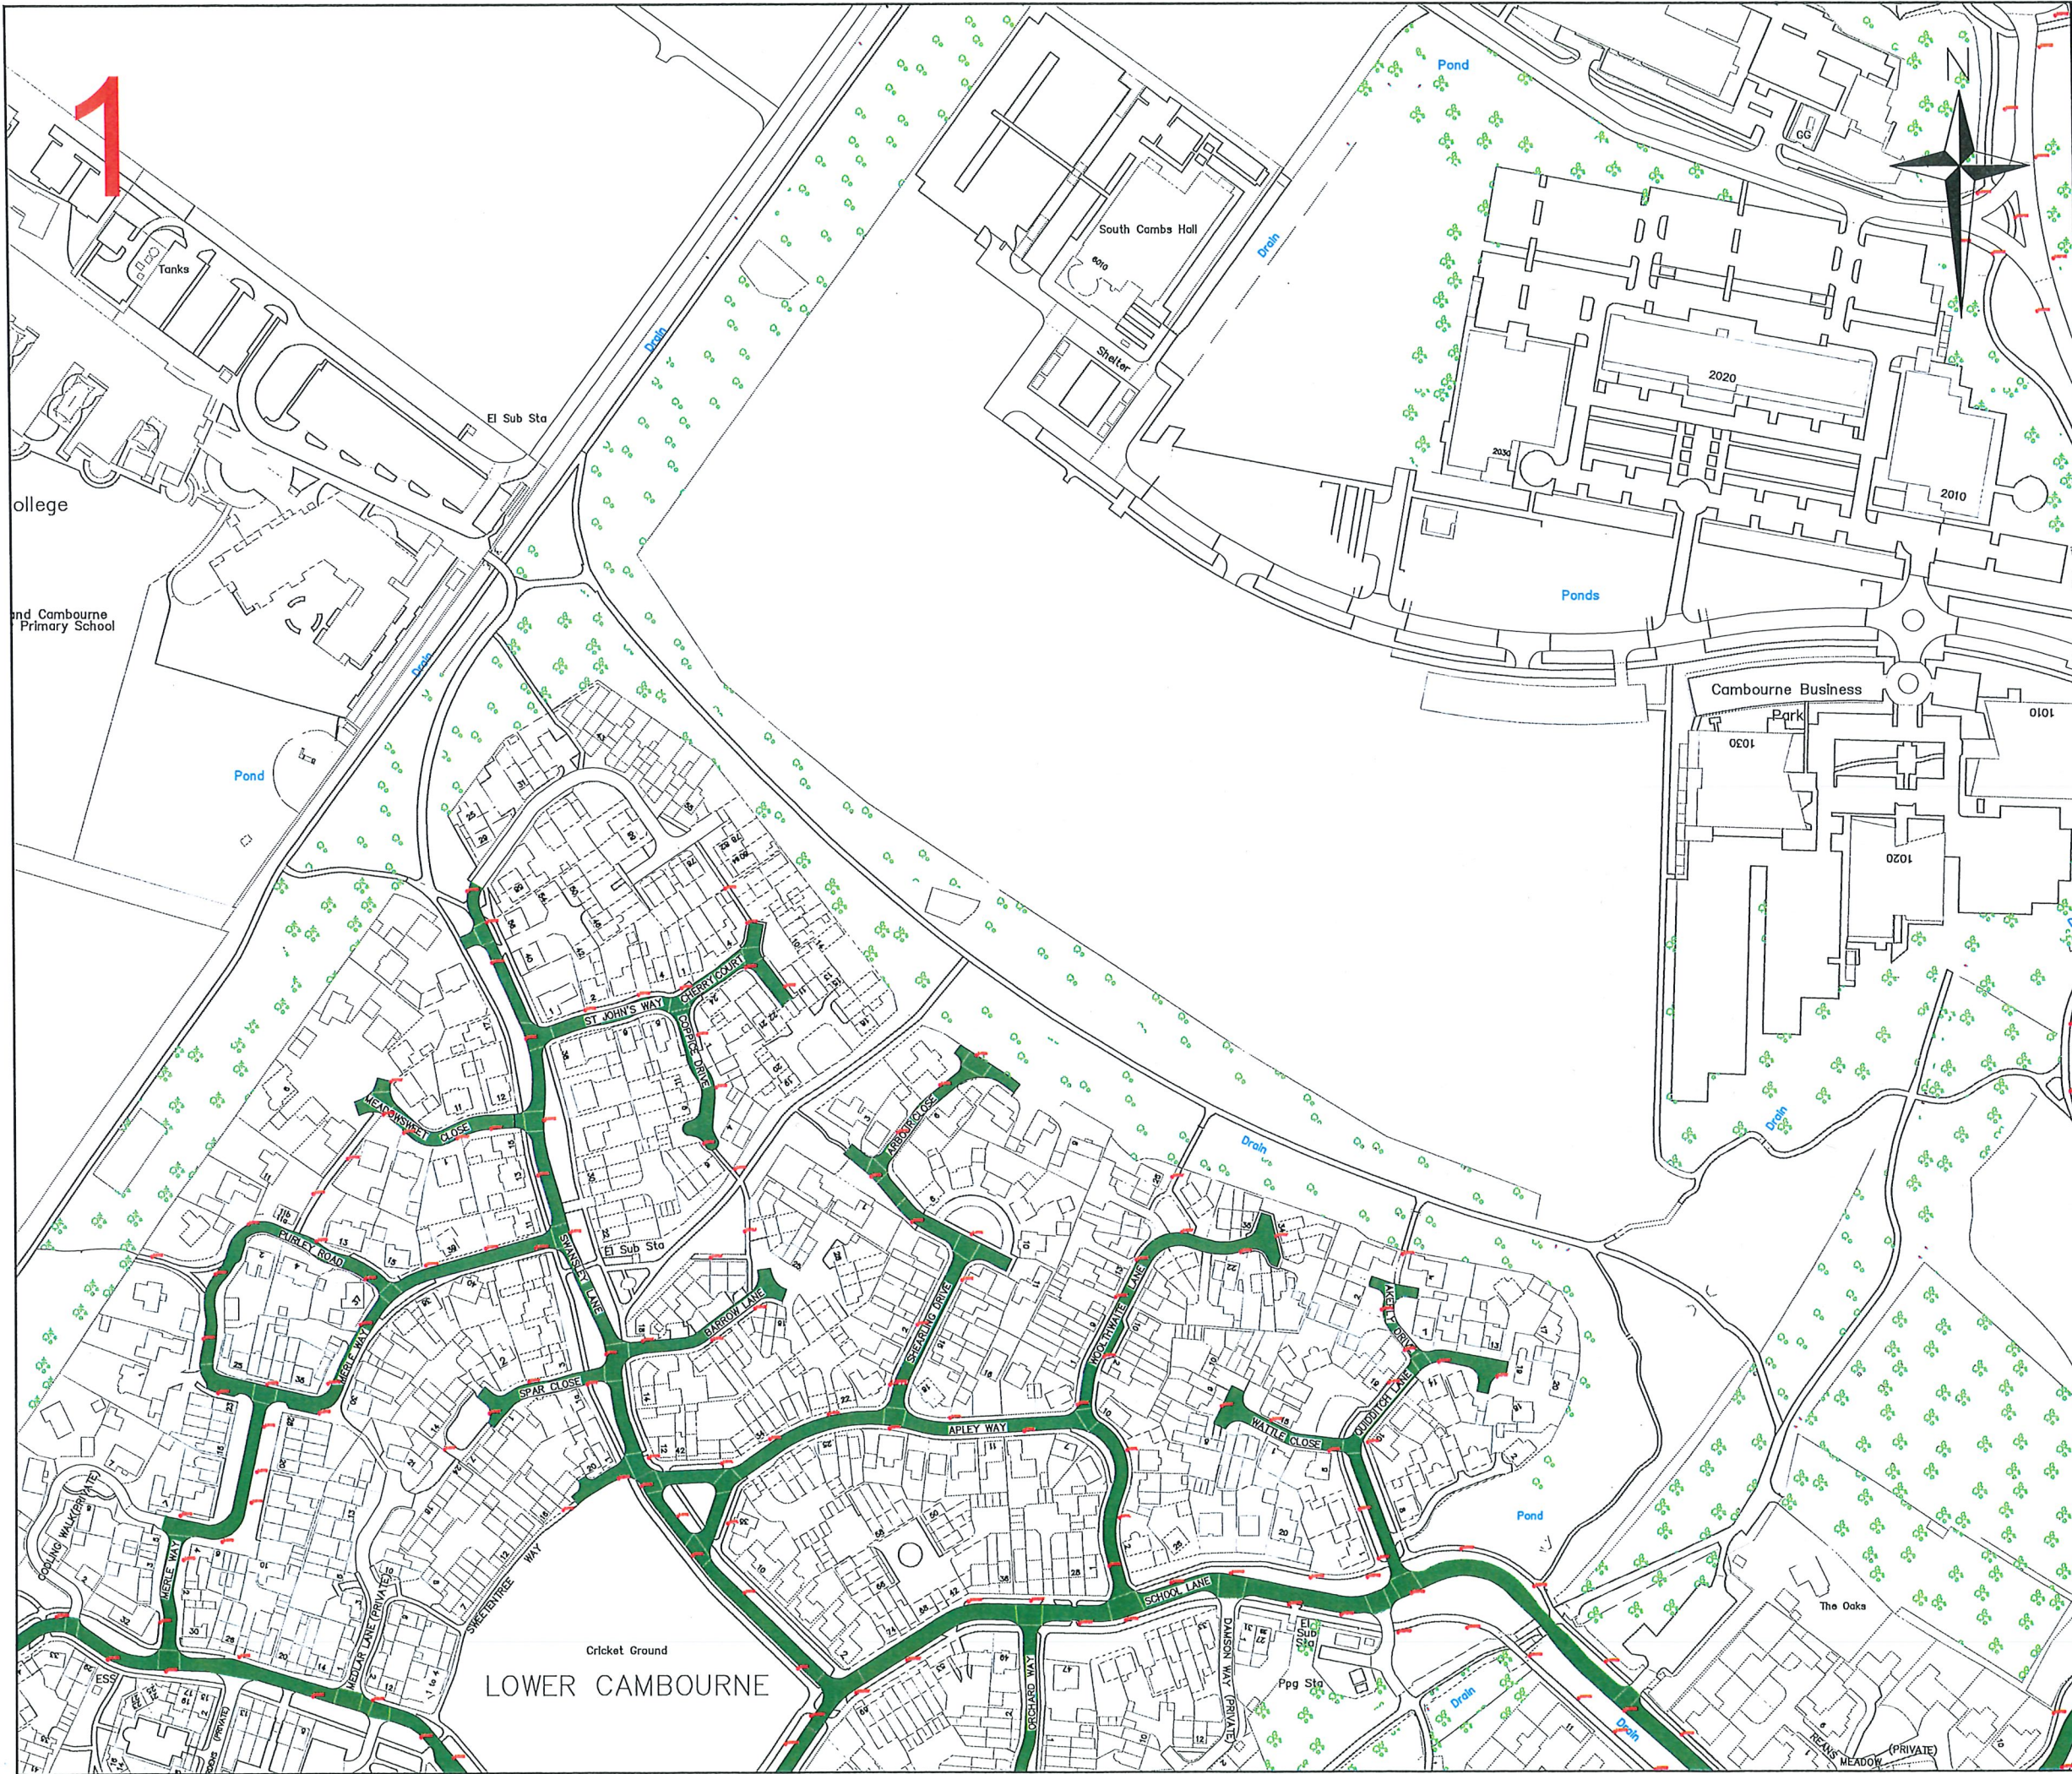


Notes

 PROPOSED 20MPH ZONE

Date	Rev	Description

 **Cambridgeshire County Council**

Project: Great Gransden 20mph Zone

Title: Detailed Design Signs, Posts and Markings

Scale: 1/500@A3	Drawn: DN	Checked: JR	Date: Sept 2022
-----------------	-----------	-------------	-----------------


Based upon Ordnance Survey material with the permission of the controller of Her Majesty's Stationery Office. Unauthorised reproduction infringes copyright and may lead to prosecution.  
© Crown Copyright and database rights (2020) Ordnance Survey 100023205

Drawing number: 30CPX31339 CAM A3_1	Rev:
-------------------------------------	------


1

LOWER CAMBOURNE



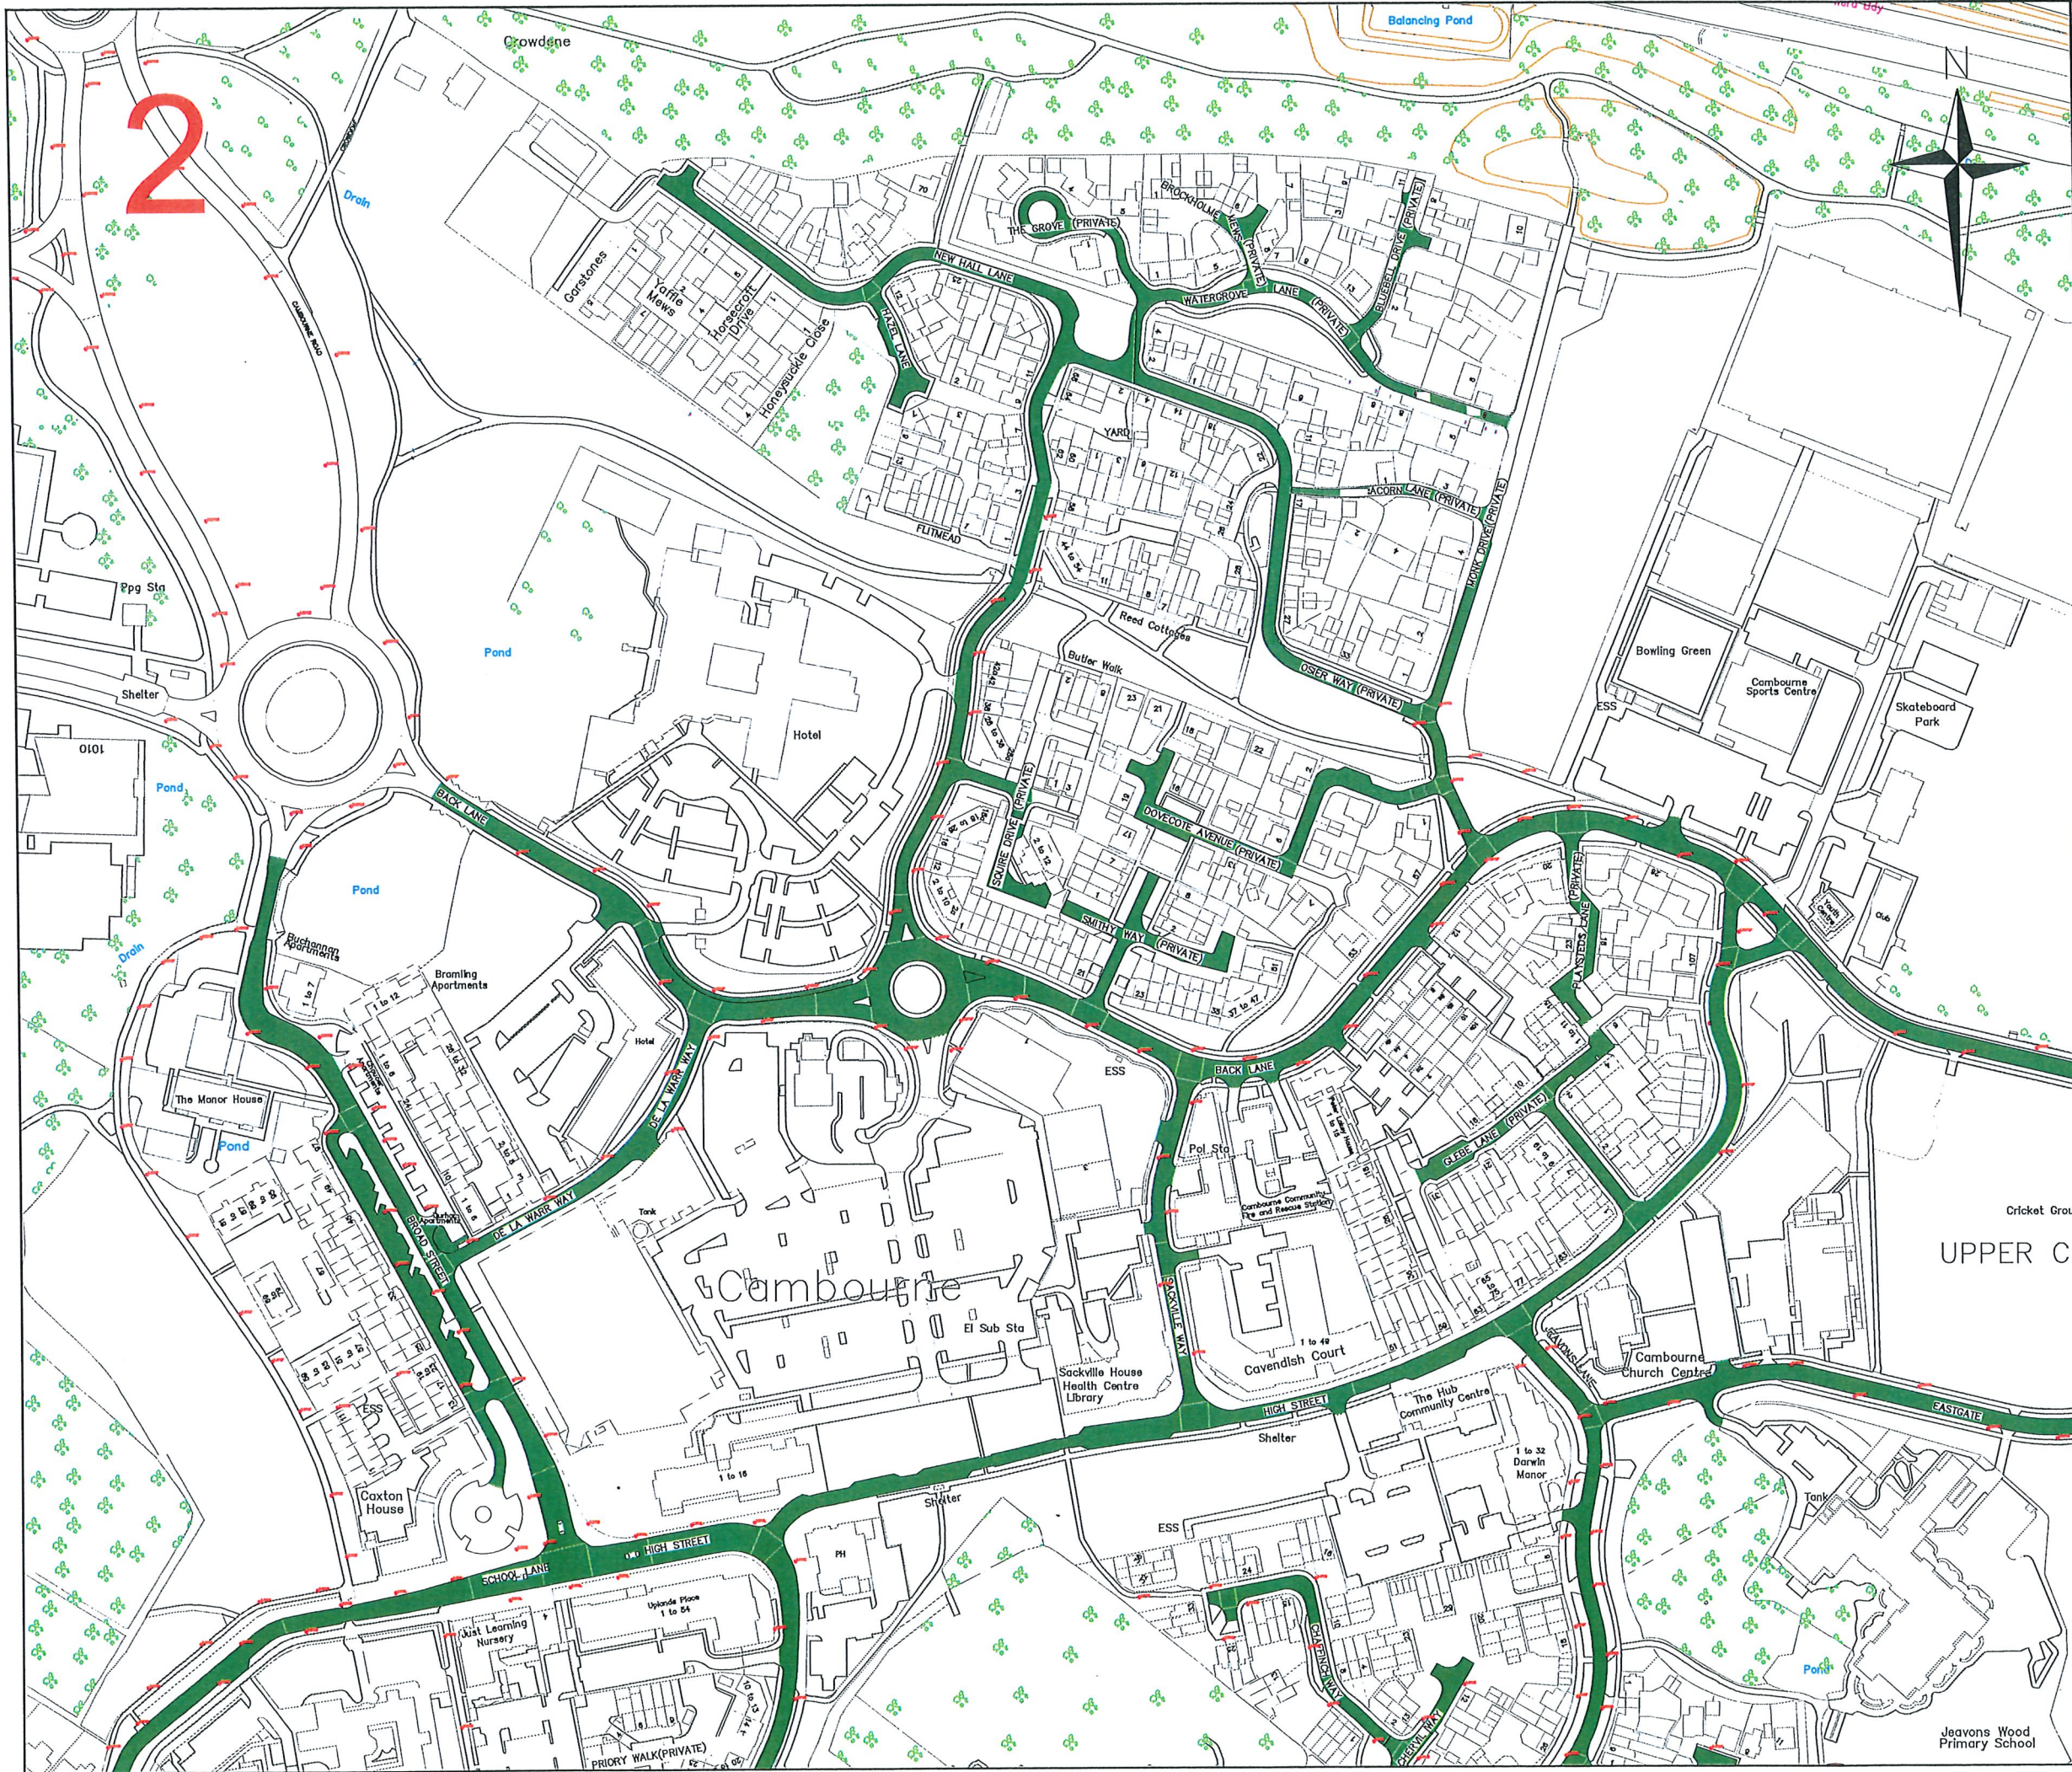


Notes

 PROPOSED 20MPH ZONE

Date	Rev	Description

 Cambridgeshire County Council

Project: Great Gransden 20mph Zone

Title: Detailed Design Signs, Posts and Markings

Scale: 1/500@A3	Drawn: DN	Checked: JR	Date: Sept 2022
-----------------	-----------	-------------	-----------------

Based upon Ordnance Survey material with the permission of the controller of Her Majesty's Stationery Office. Unauthorised reproduction infringes copyright and may lead to prosecution. © Crown Copyright and database rights (2020) Ordnance Survey 100023205

Drawing number: 30CPX31339 CAM A3_2	Rev:
-------------------------------------	------





Notes

 PROPOSED 20MPH ZONE

Date	Rev	Description



Project  
Great Gransden  
20mph Zone

Title  
Detailed Design  
Signs, Posts and Markings


Scale 1/500@A3	Drawn DN	Checked JR	Date Sept 2022
-------------------	-------------	---------------	-------------------

Based upon Ordnance Survey material with the permission of the controller of Her Majesty's Stationery Office. Unauthorised reproduction infringes copyright and may lead to prosecution. © Crown Copyright and database rights (2020) Ordnance Survey 100023205


Drawing number 30CPX31339 CAM A3_3	Rev
---------------------------------------	-----

Ground  
CAMBOURNE  
Sports Pavilion



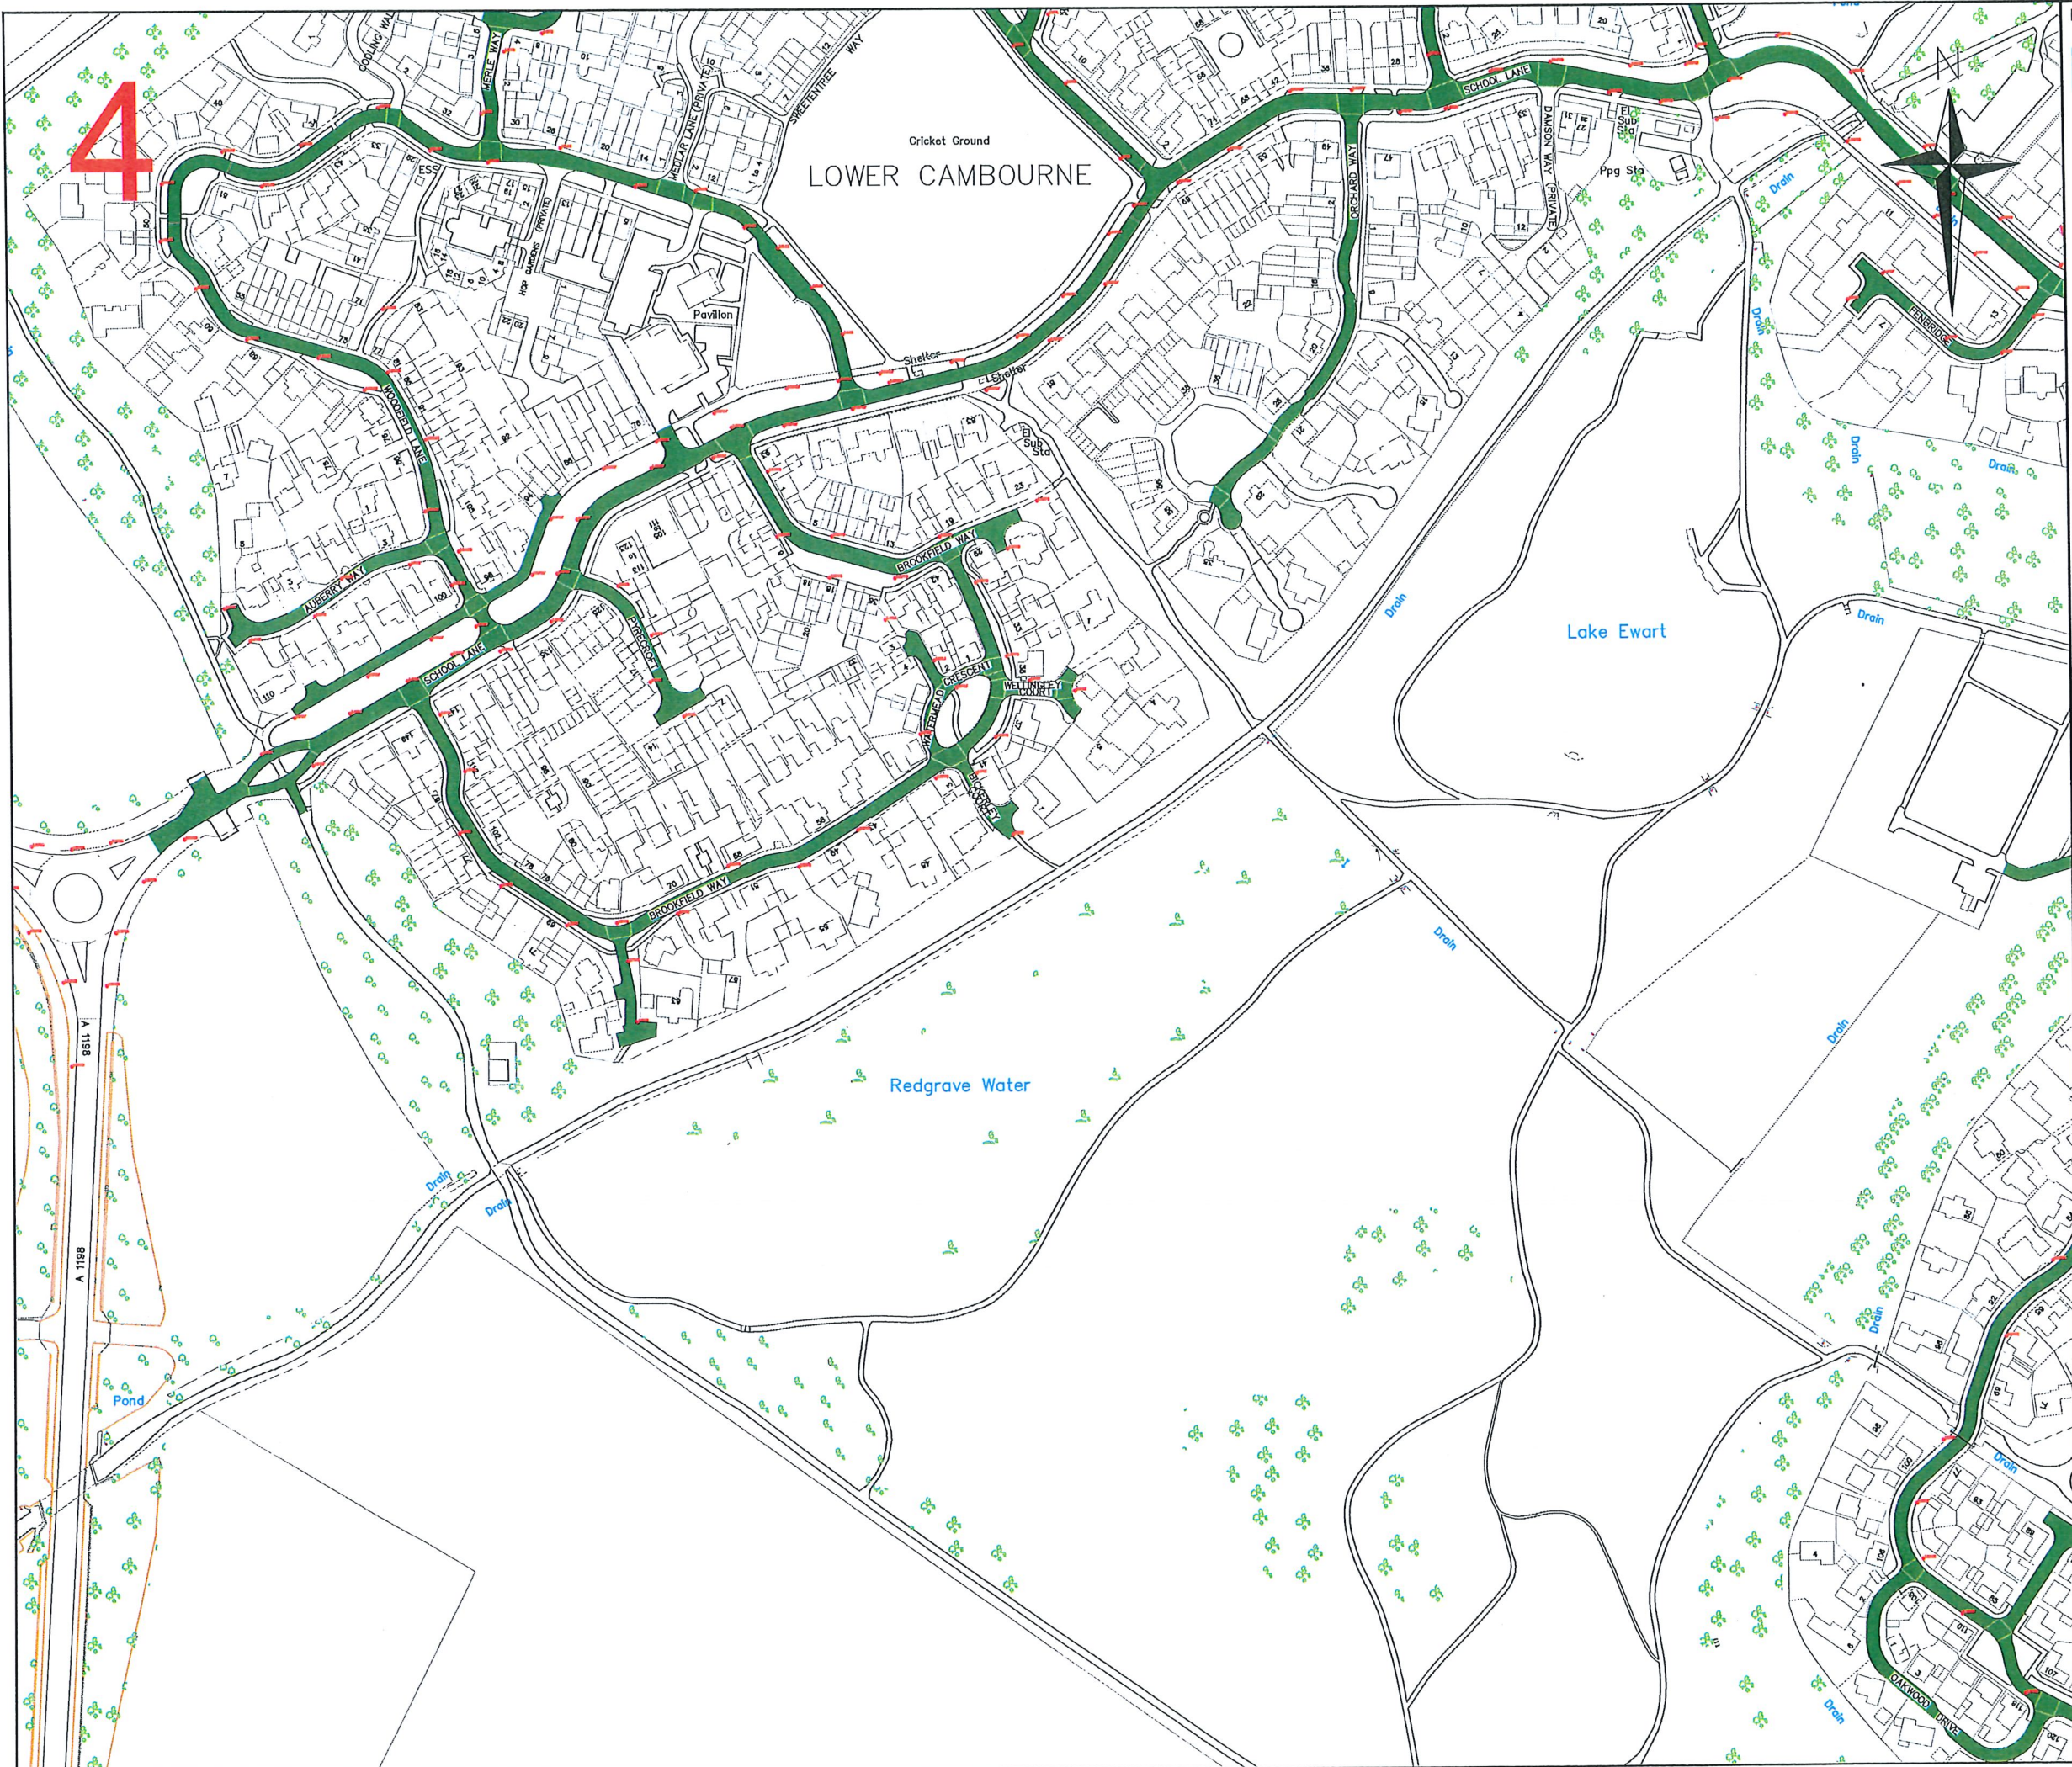


Notes

 PROPOSED 20MPH ZONE

Date	Rev	Description

 **Cambridgeshire County Council**

Project: Great Gransden 20mph Zone


Title: Detailed Design Signs, Posts and Markings

Scale 1/500@A3	Drawn DN	Checked JR	Date Sept 2022
-------------------	-------------	---------------	-------------------

Based upon Ordnance Survey material with the permission of the controller of Her Majesty's Stationery Office. Unauthorised reproduction infringes copyright and may lead to prosecution. © Crown Copyright and database rights (2020) Ordnance Survey 100023205

Drawing number 30CPX31339 CAM A3_4	Rev
---------------------------------------	-----



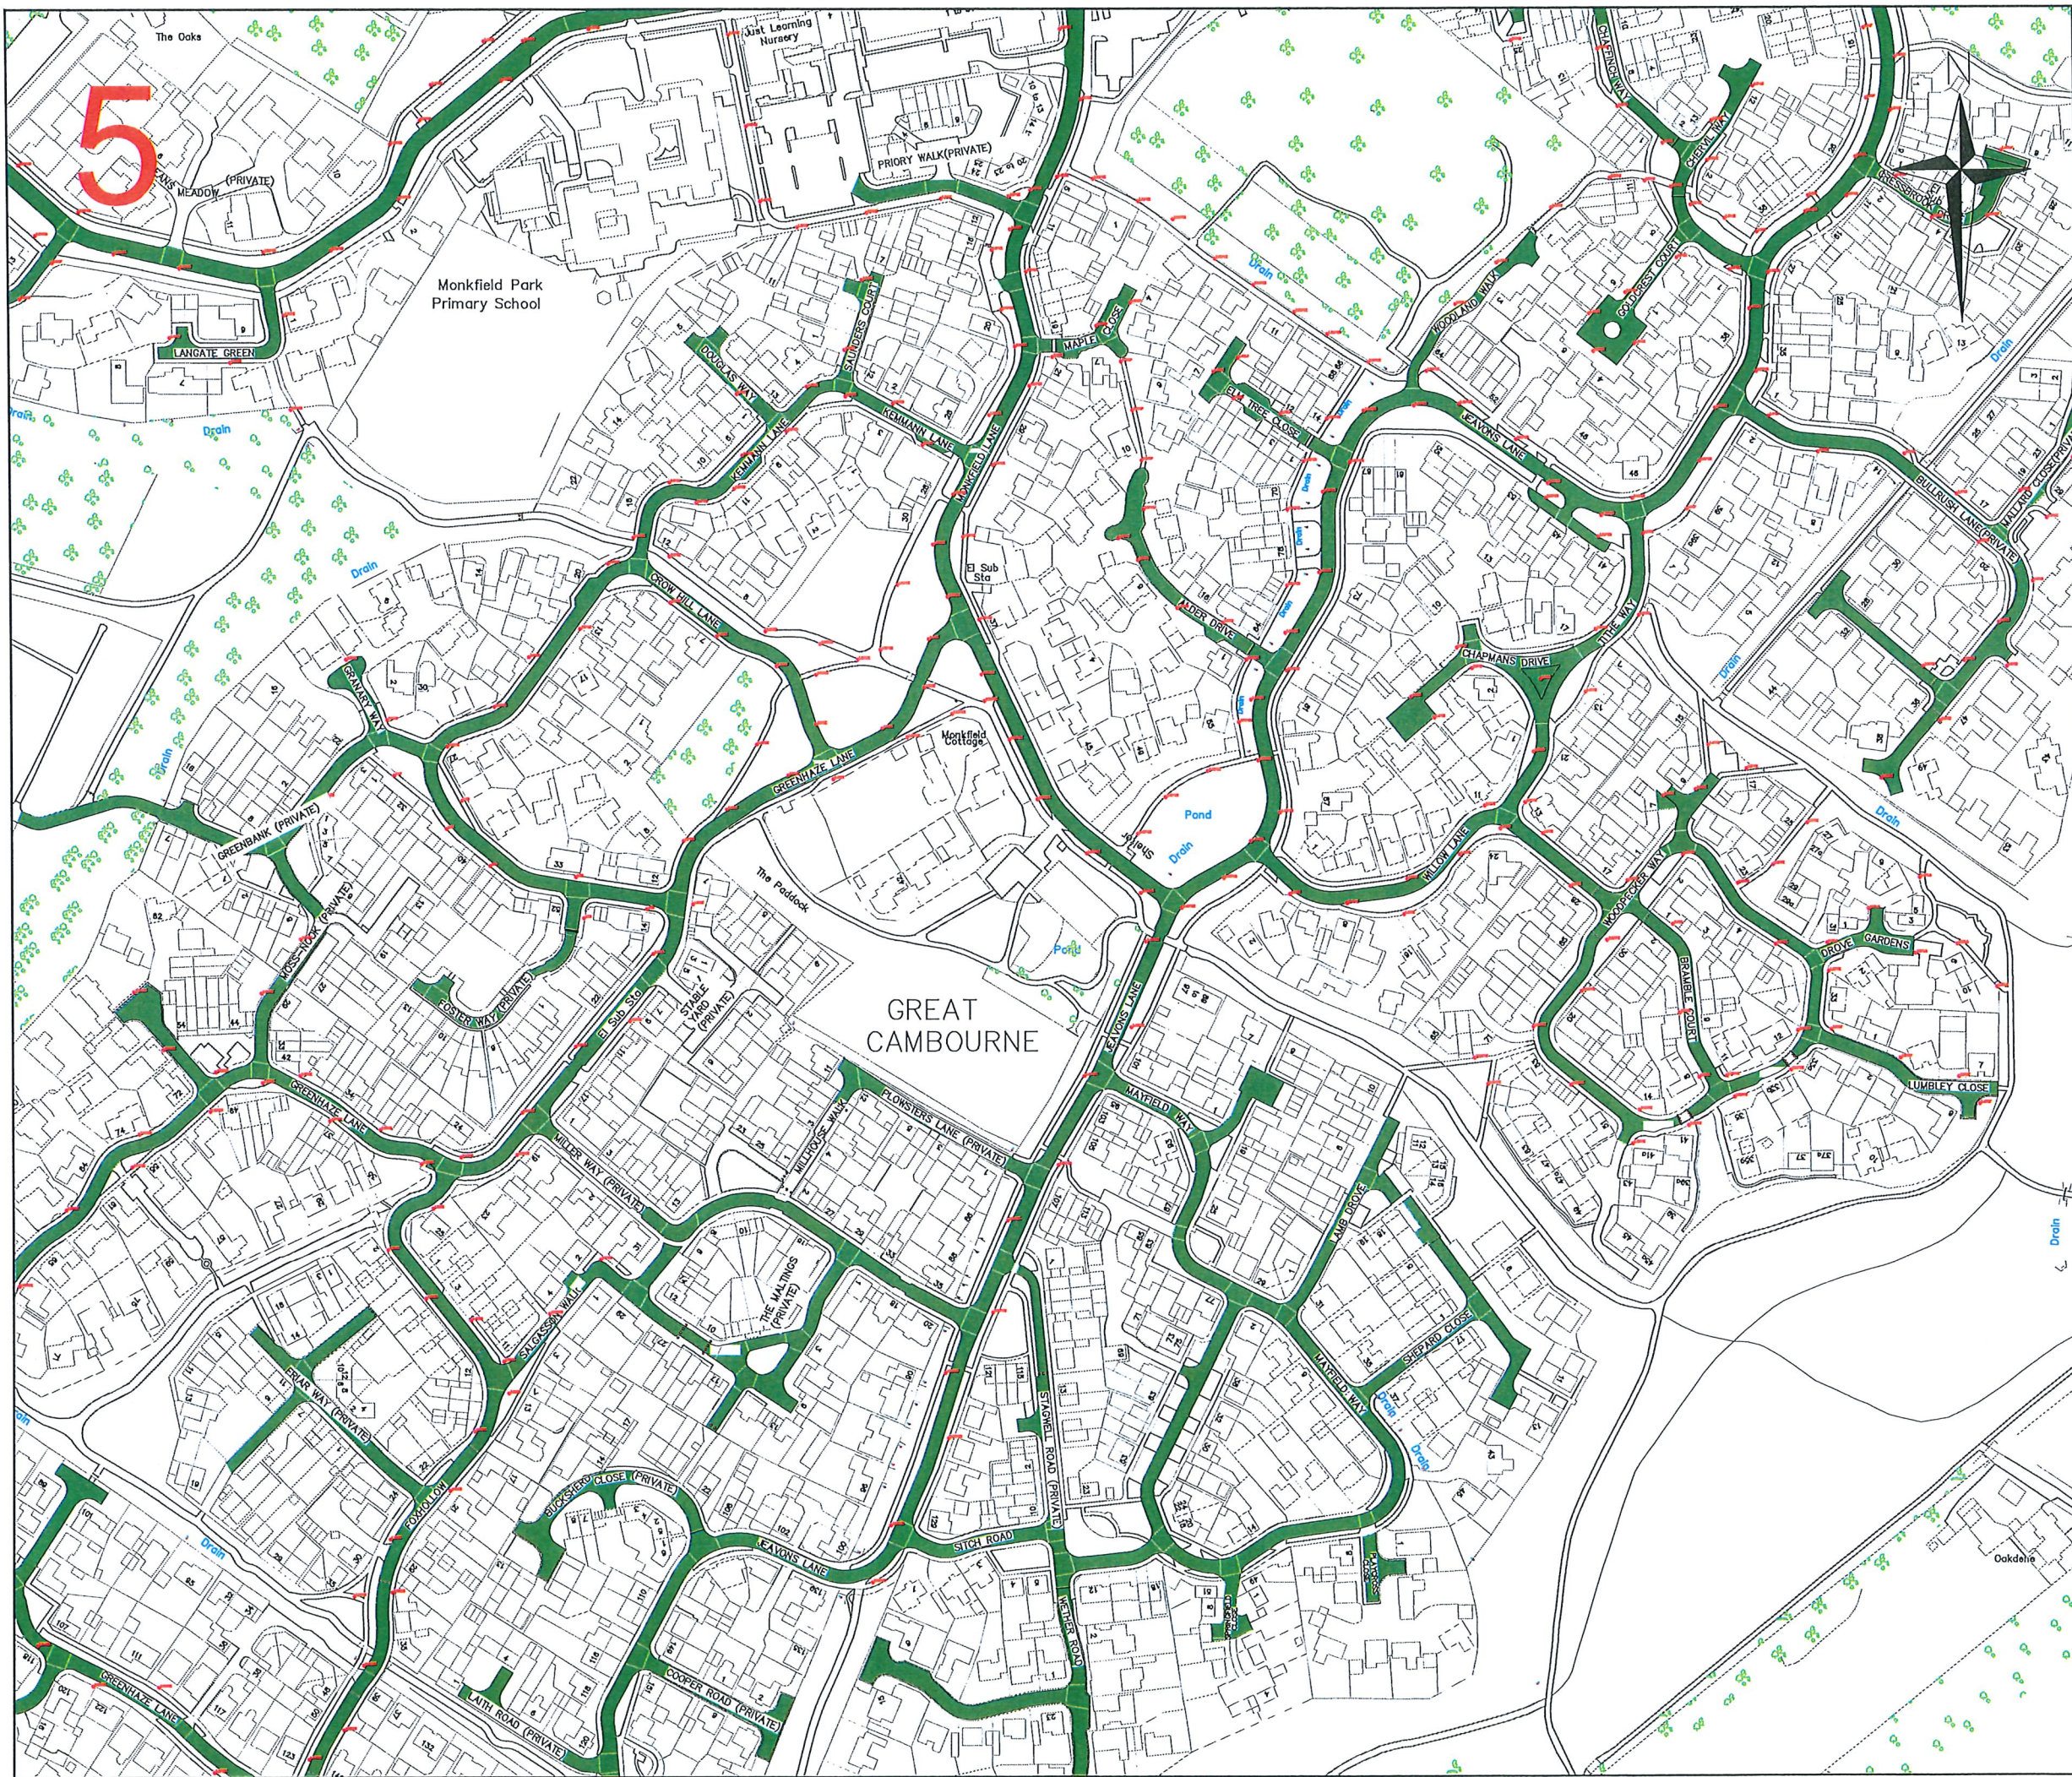

Notes

 PROPOSED 20MPH ZONE

Date	Rev	Description



Project  
Great Gransden  
20mph Zone


Title  
Detailed Design  
Signs, Posts and Markings

Scale 1/500@A3	Drawn DN	Checked JR	Date Sept 2022
-------------------	-------------	---------------	-------------------


Based upon Ordnance Survey material with the permission of the controller of Her Majesty's Stationery Office. Unauthorised reproduction infringes copyright and may lead to prosecution. © Crown Copyright and database rights (2020) Ordnance Survey 100023205

Drawing number 30CPX31339 CAM A3_5	Rev
---------------------------------------	-----



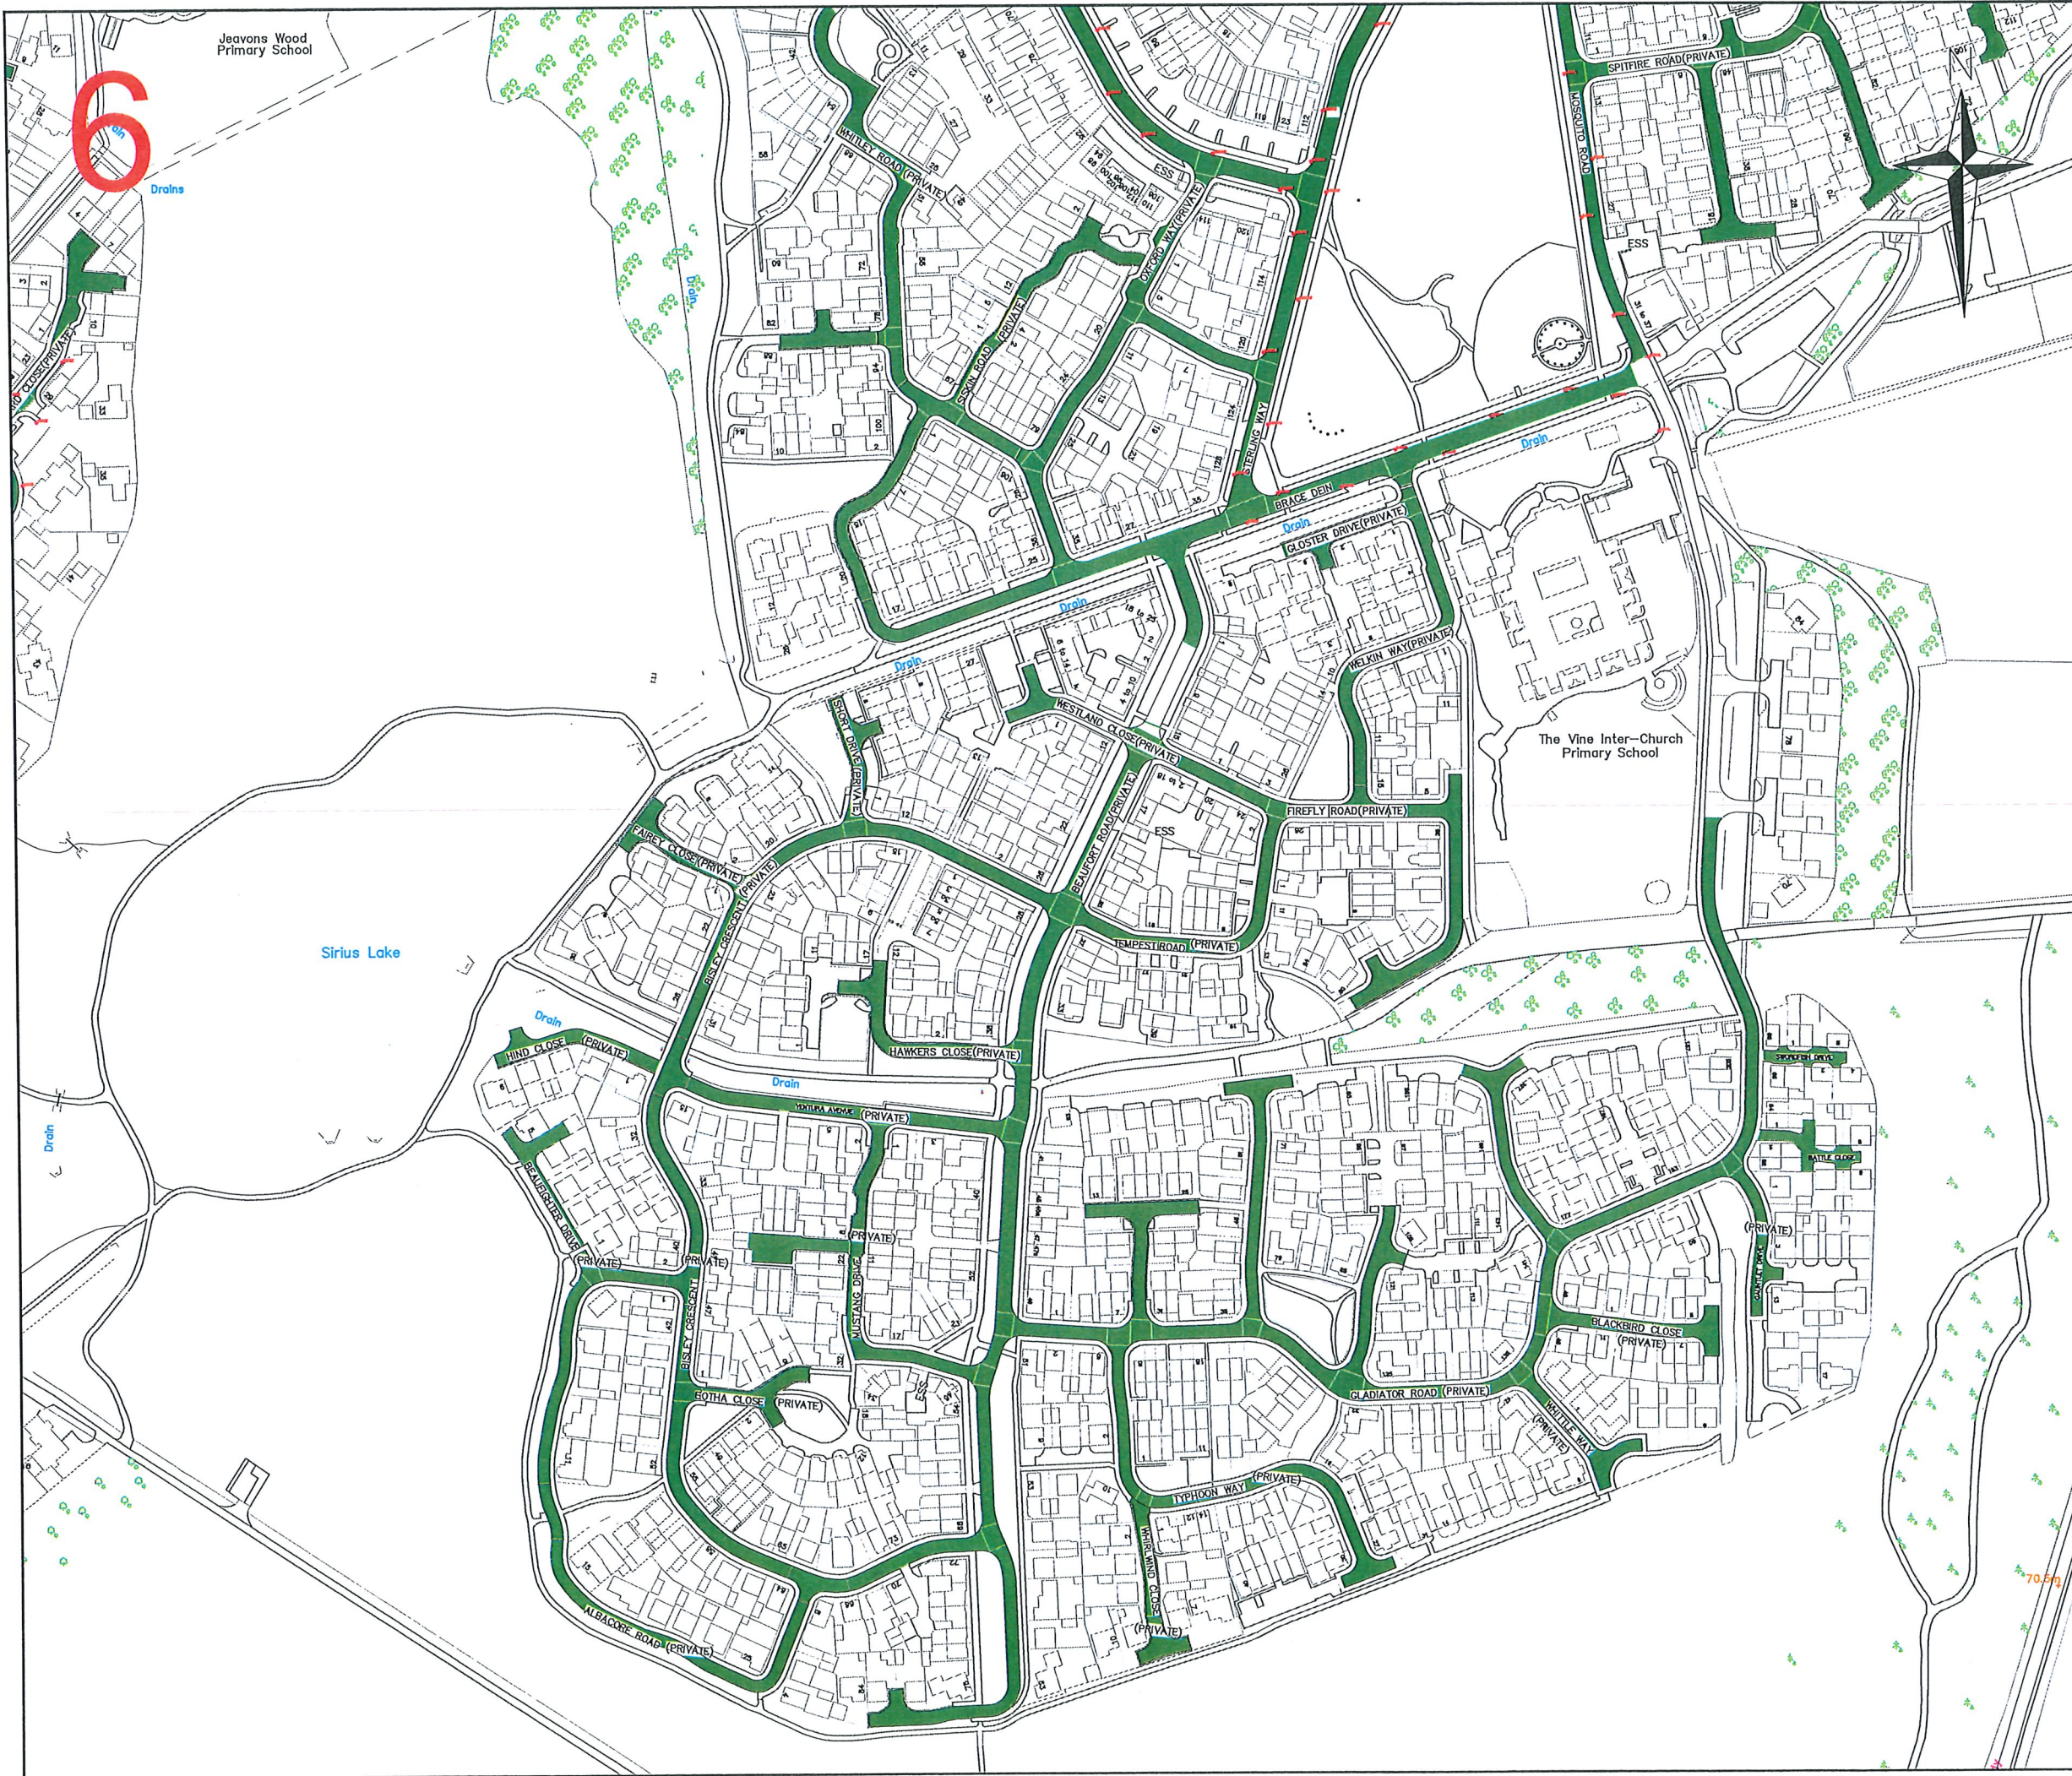


Notes

 PROPOSED 20MPH ZONE

Date	Rev	Description

 **Cambridgeshire County Council**

Project: Great Gransden 20mph Zone


Title: Detailed Design  
Signs, Posts and Markings

Scale 1/500@A3	Drawn DN	Checked JR	Date Sept 2022
-------------------	-------------	---------------	-------------------


Based upon Ordnance Survey material with the permission of the controller of Her Majesty's Stationery Office. Unauthorised reproduction infringes copyright and may lead to prosecution. © Crown Copyright and database rights (2020) Ordnance Survey 100023205

Drawing number 30CPX31339 CAM A3_6	Rev
---------------------------------------	-----



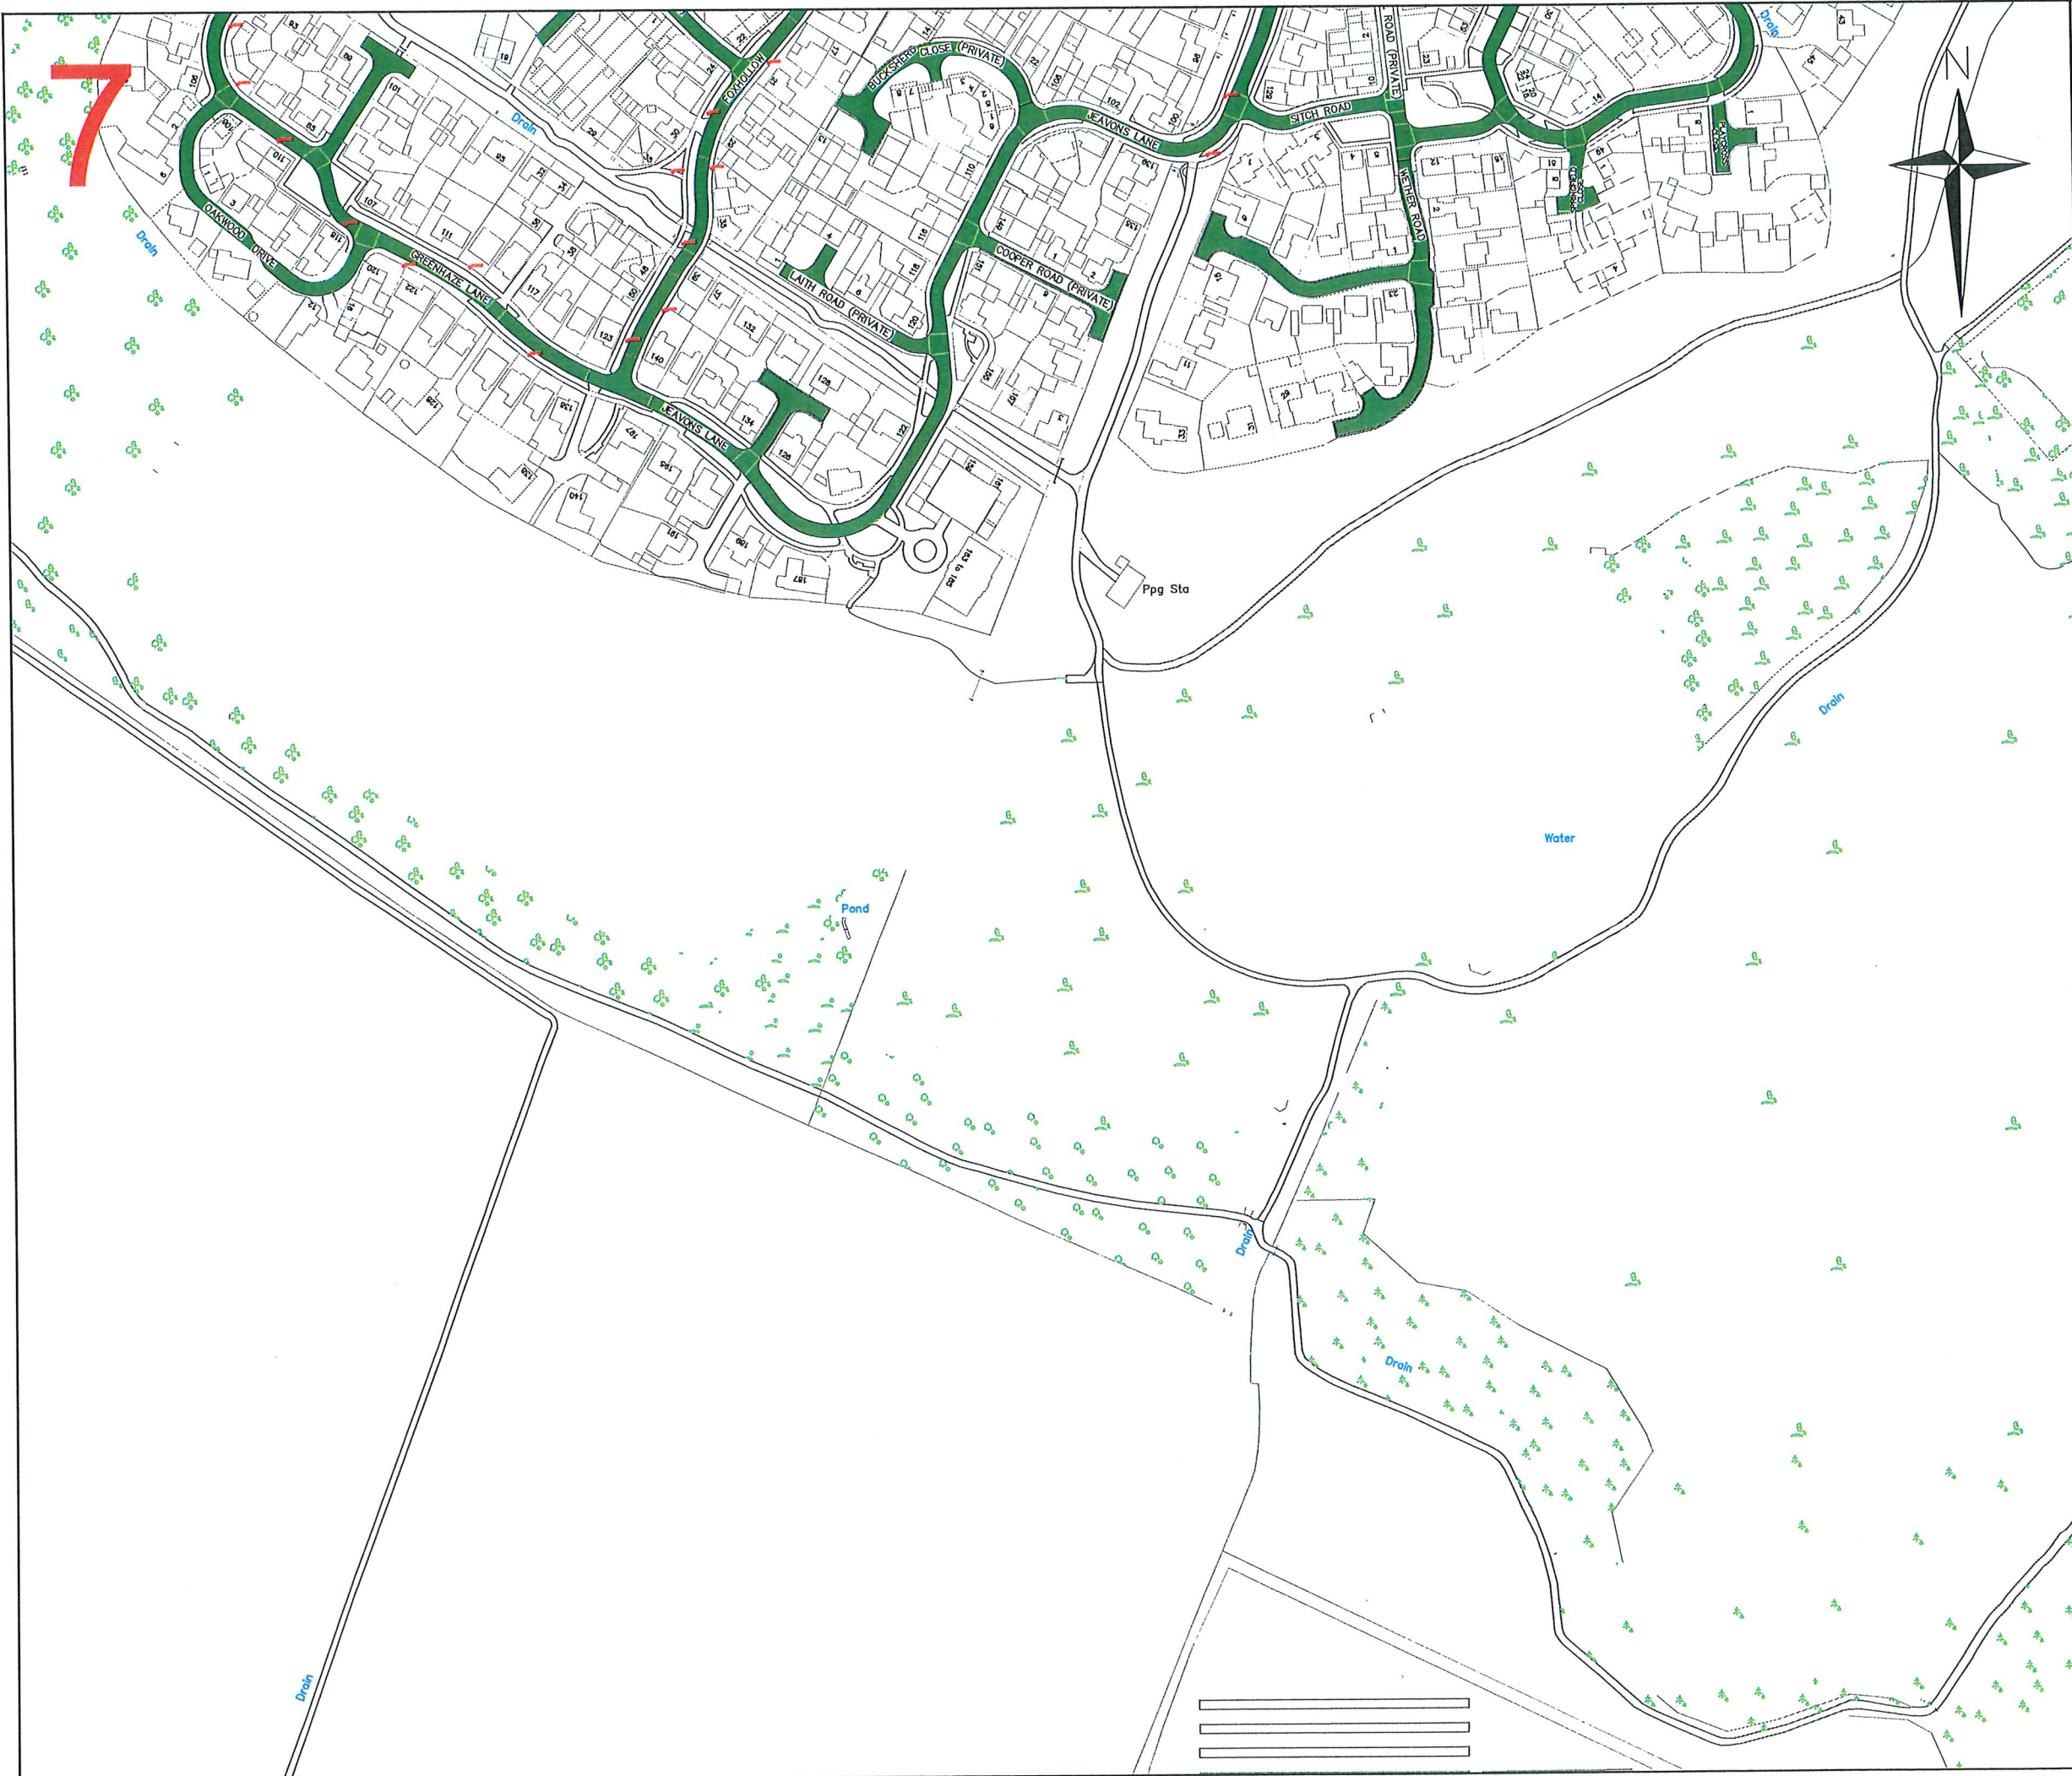


Notes

 PROPOSED 20MPH ZONE

Date	Rev	Description

 **Cambridgeshire County Council**

Project: Great Gransden 20mph Zone

Title: Detailed Design  
Signs, Posts and Markings

Scale 1/500@A3	Drawn DN	Checked JR	Date Sept 2022
-------------------	-------------	---------------	-------------------

Based upon Ordnance Survey material with the permission of the controller of Her Majesty's Stationery Office. Unauthorised reproduction infringes copyright and may lead to prosecution.  
© Crown Copyright and database rights (2020) Ordnance Survey 100023205

Drawing number 30CPX31339 CAM A3_7	Rev
---------------------------------------	-----